



LOW DENSITY COUNTRY HOMES RESIDENTIAL DEVELOPMENT

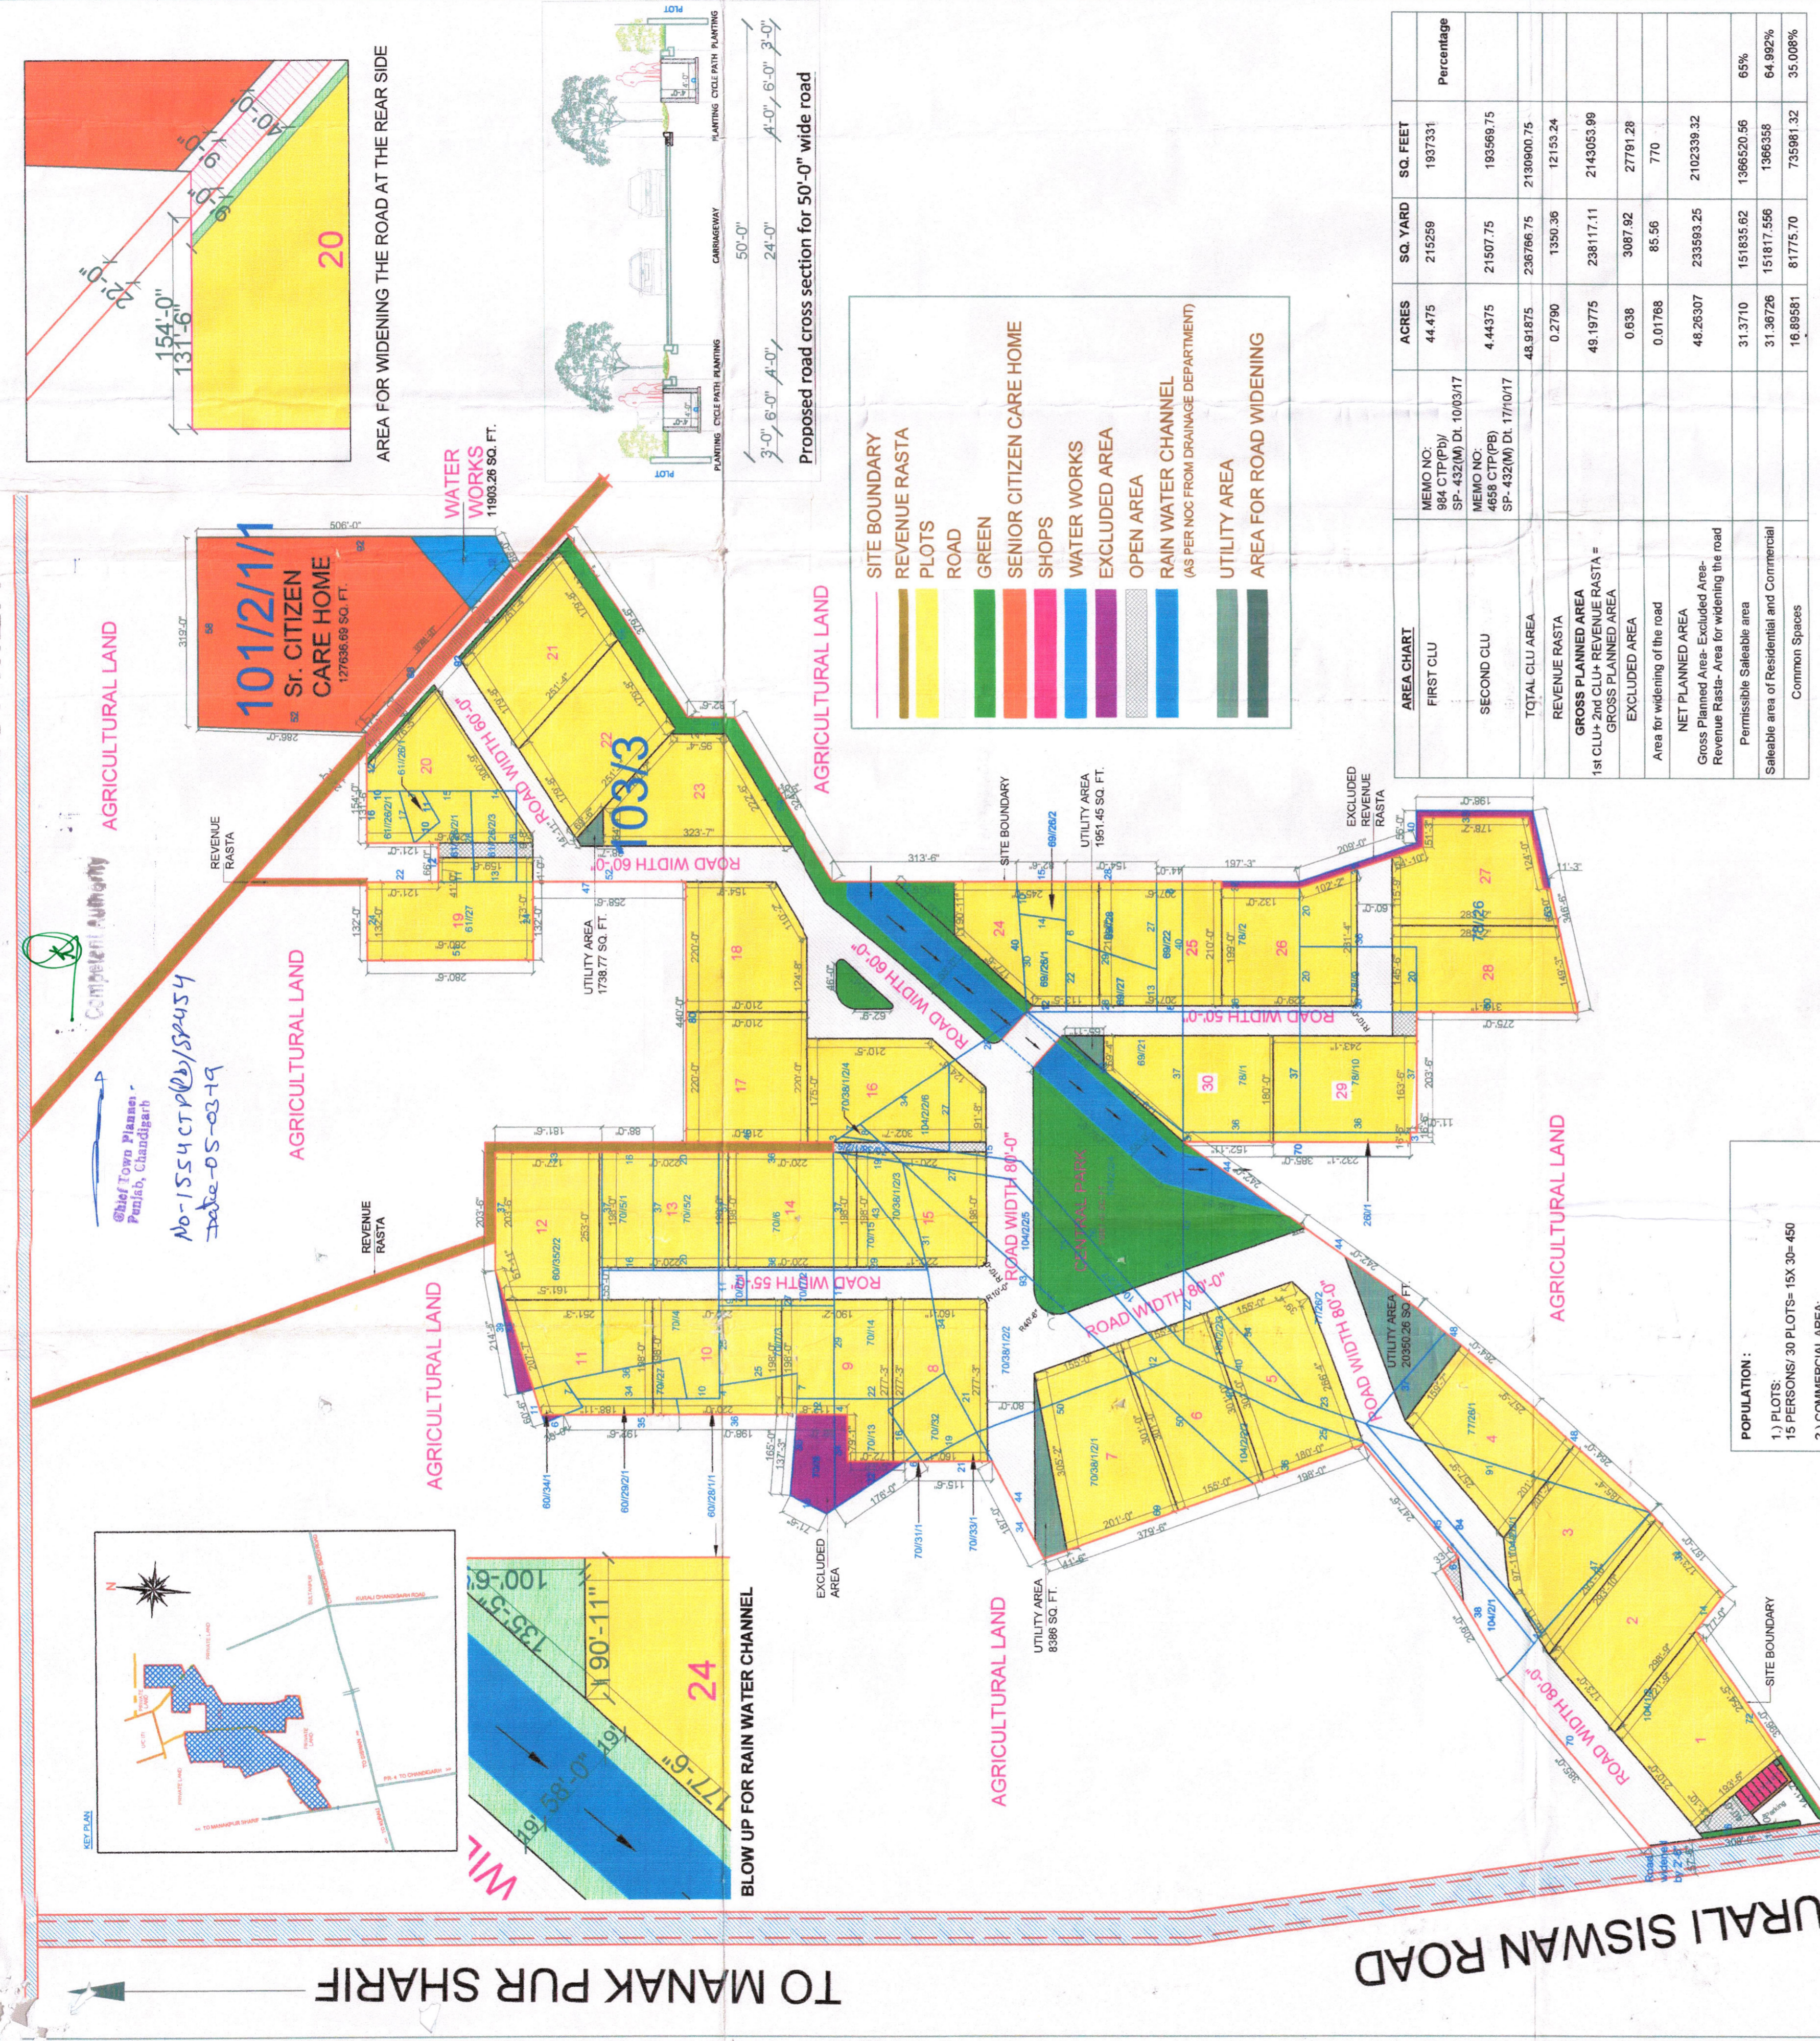

TOTAL SALEABLE AREA = RESIDENTIAL + COMMERCIAL AREA

Plot no.	Dimensions	Area (sq Ft)	Area (Yds)	Percentage
1	as per site	47350	5261	
2	as per site	50410	5601	
3	as per site	48739	5415	
4	as per site	45553	5061	
5	as per site	52843	5871	
6	155'-0" X 301'-0"	46655	5184	
7	as per site	53578	5933	
8	160'-0" X 277'-3"	44360	4929	
9	as per site	43787	4865	
10	220'-0" X 198'-0"	43560	4840	
11	as per site	43574	4842	
12	as per site	46394	5133	
13	220'-0" X 198'-0"	43560	4840	
14	220'-0" X 198'-0"	43560	4840	
15	as per site	46099	5055	
16	as per site	46200	5133	
17	as per site	43565	4841	
18	as per site	45665	5044	
19	as per site	45393	5044	
20	as per site	45368	4941	
21	as per site	45368	4941	
22	as per site	43615	4846	
23	as per site	43611	4846	
24	as per site	43574	4842	
25	207'-6" X 210'-0"	43574	4842	
26	as per site	47124	5236	
27	as per site	44864	4977	
28	as per site	43595	4841	
29	as per site	43573	4841	
30	as per site	43570	4841	
Total (Residential plots)		1362996	151444.222	64.832
Area of commercial shops		3360	373.333	0.180
Total		1366356	151817.556	64.992

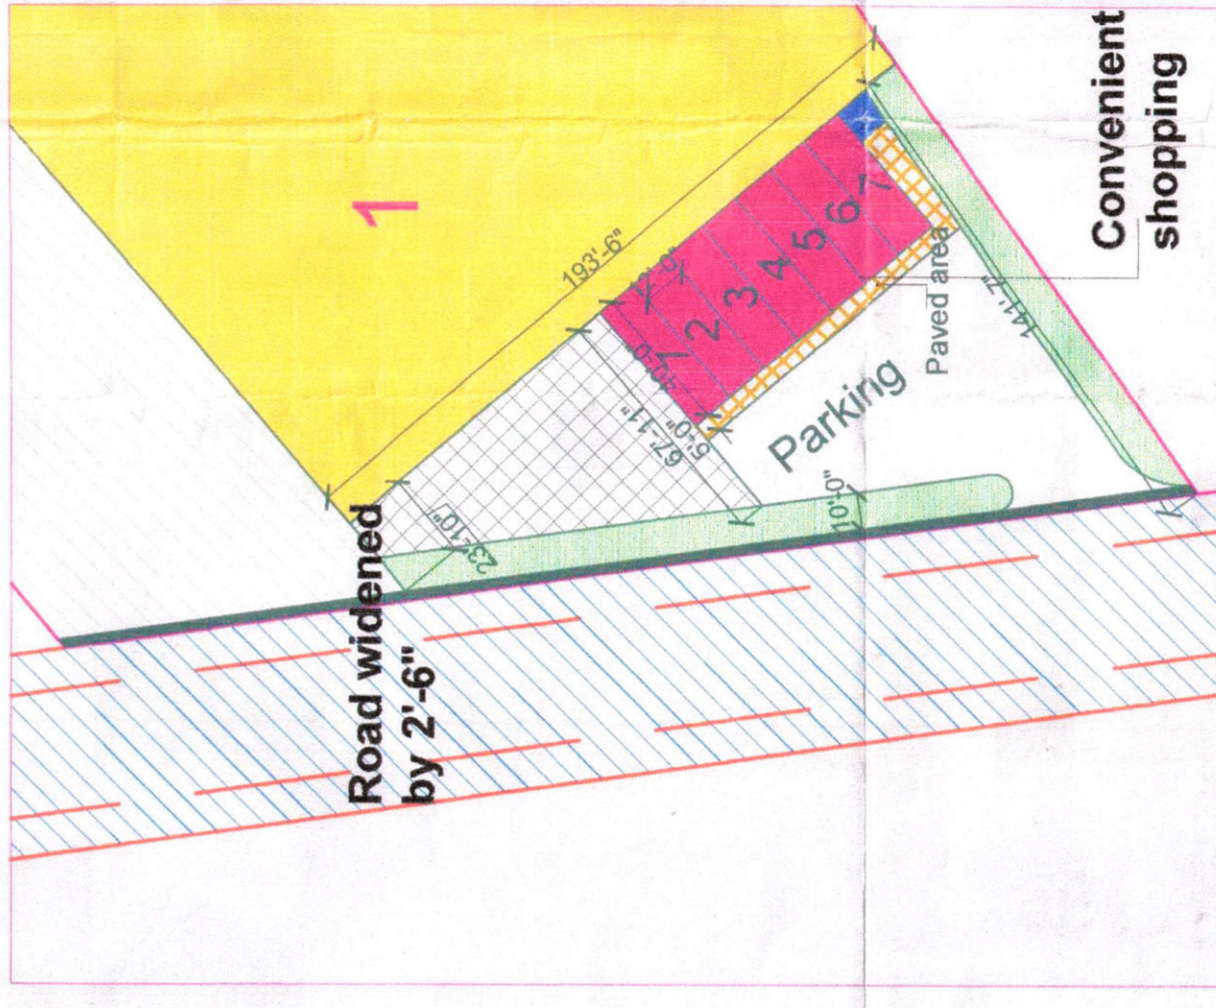


AREA CHART	SQ. YARD	SQ. FEET	Percentage
Green Area	10017.28	90155.52	4.288
Non- Conforming Green area	3467.11	31211.21	1.485
Area under roads	41991.36	377922.24	17.976
Sr. citizen care home	14181.85	127636.65	6.071
Parking + paved area	595.07	5355.63	0.254
Water works	1322.58	11903.22	0.566
Open area	1616.78	14551.02	0.692
Utility area	3602.94	32426.46	1.542
Water channel	4879.93	44819.37	2.131
Total Area	81775.70	735981.32	35.008%

POPULATION :

- 1.) PLOTS: 15 PERSONS/ 30 PLOTS= 15X 30= 450
- 2.) COMMERCIAL AREA: 100 PERSONS/ ACRE= 100X 0.077= 8 persons
- 3.) INSTITUTIONAL BUILDING: 100 PERSONS/ ACRE= 100X 2.93 ACRES= 293

TOTAL= 450+ 8+ 293= 751.

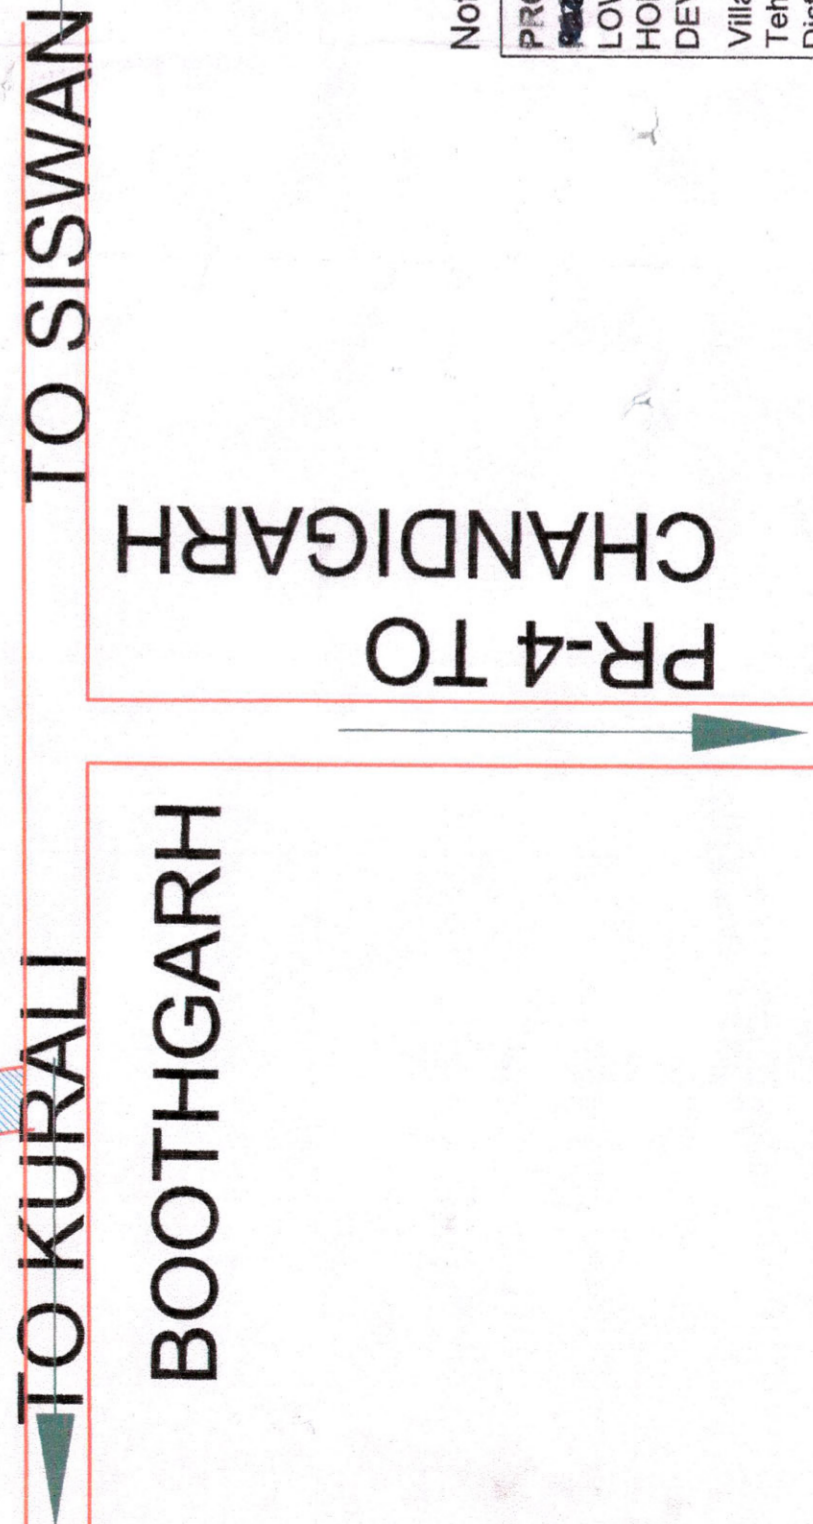

Note: Promoter shall adhere to plant trees as per condition no. (h) of notification no. 17/09/2016-5hg2/2315, dated: August 26, 2016

PROJECT NAME: LOW DENSITY COUNTRY HOMES RESIDENTIAL DEVELOPMENT
PROMOTER: NATURE HEALTH FARMS Private Limited
 Village Manakpur Sharif, Tehsil Kharar, Dist. S.A.S. Nagar.

ARCHITECTS: THE ELEMENTS
 Building with nature
 S.C.L.38, 1st Floor, Sector-6, Trilokha
 Mohali, Punjab-150009
 www.theelements.in

PROMOTER : For Nature Health Farms Pvt. Ltd. Private Limited

Sheet Title: Superimposed Layout Plan and Revenue Plan
DRAWING STATUS: Approval
Drawing No: V-1/18
DATE: 25 Dec, 2018

SCALE: N.T.S.
NORTH: [North Arrow]