


3

Building Inspector  
 Municipal Council, Khairat  
  
 Draftsman  
 Municipal Council, Khairat  
  
 Asst. Municipal Engineer  
 Municipal Council, Khairat  
  
 Executive Engineer  
 Municipal Council, Khairat

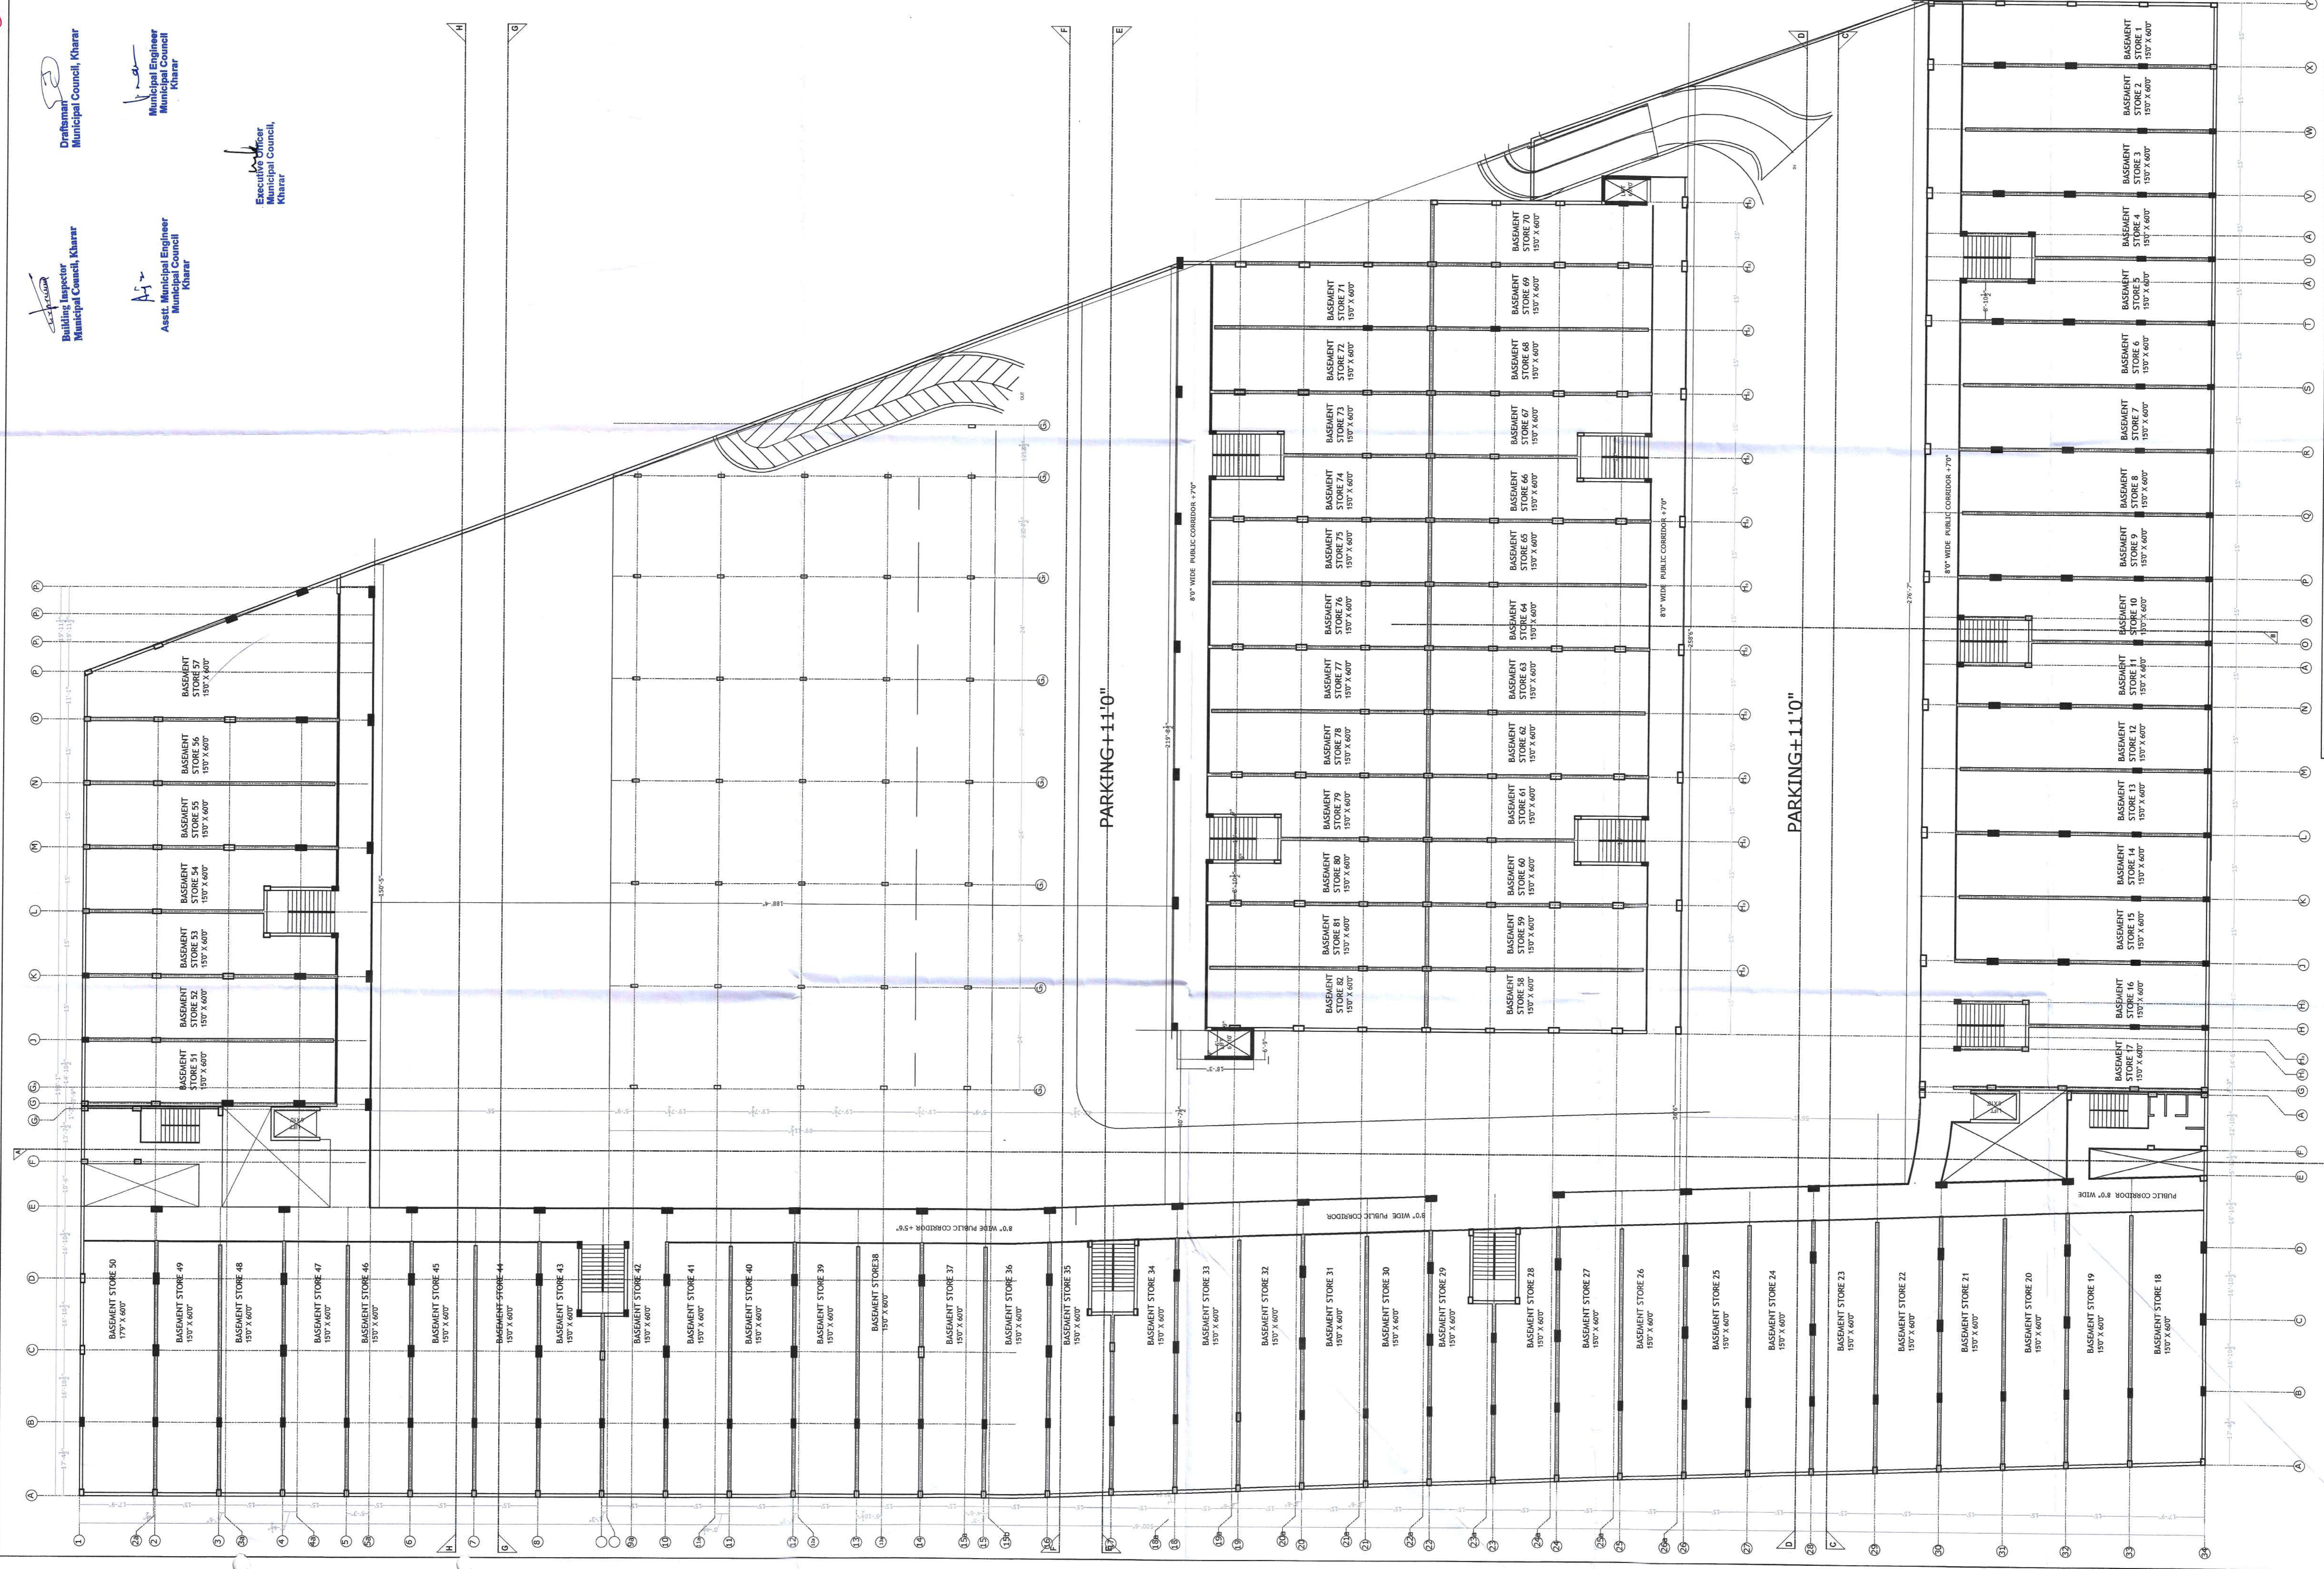

**CANTROL SHEET FOR**  
 THE Commercial building For 9th AVNUE  
 KHARAR LANDRAN ROAD SANTE MAJRA  
 KHARAR SAS NAGAR PUNJAB  
 Developers Earlwood Pvt Ltd

**PROMOTERS**  
 EARLWOOD  
 SCO 408 SECTOR 20 Panchkula Haryana  
 Architect Planners Inc. Designers  
 EMAIL - chamandassociates@gmail.com  
 PUNJAB 151001

**ARCHITECTS**  
 CHAMAN AND ASSOCIATES  
 SCO 408 SECTOR 20 Panchkula Haryana  
 Architect Planners Inc. Designers  
 EMAIL - chamandassociates@gmail.com  
 PUNJAB 151001

SHEET NO. 01/KHR/EW/003  
 TOTAL SHEETS 118

**BASEMENT PLAN-1**