




9

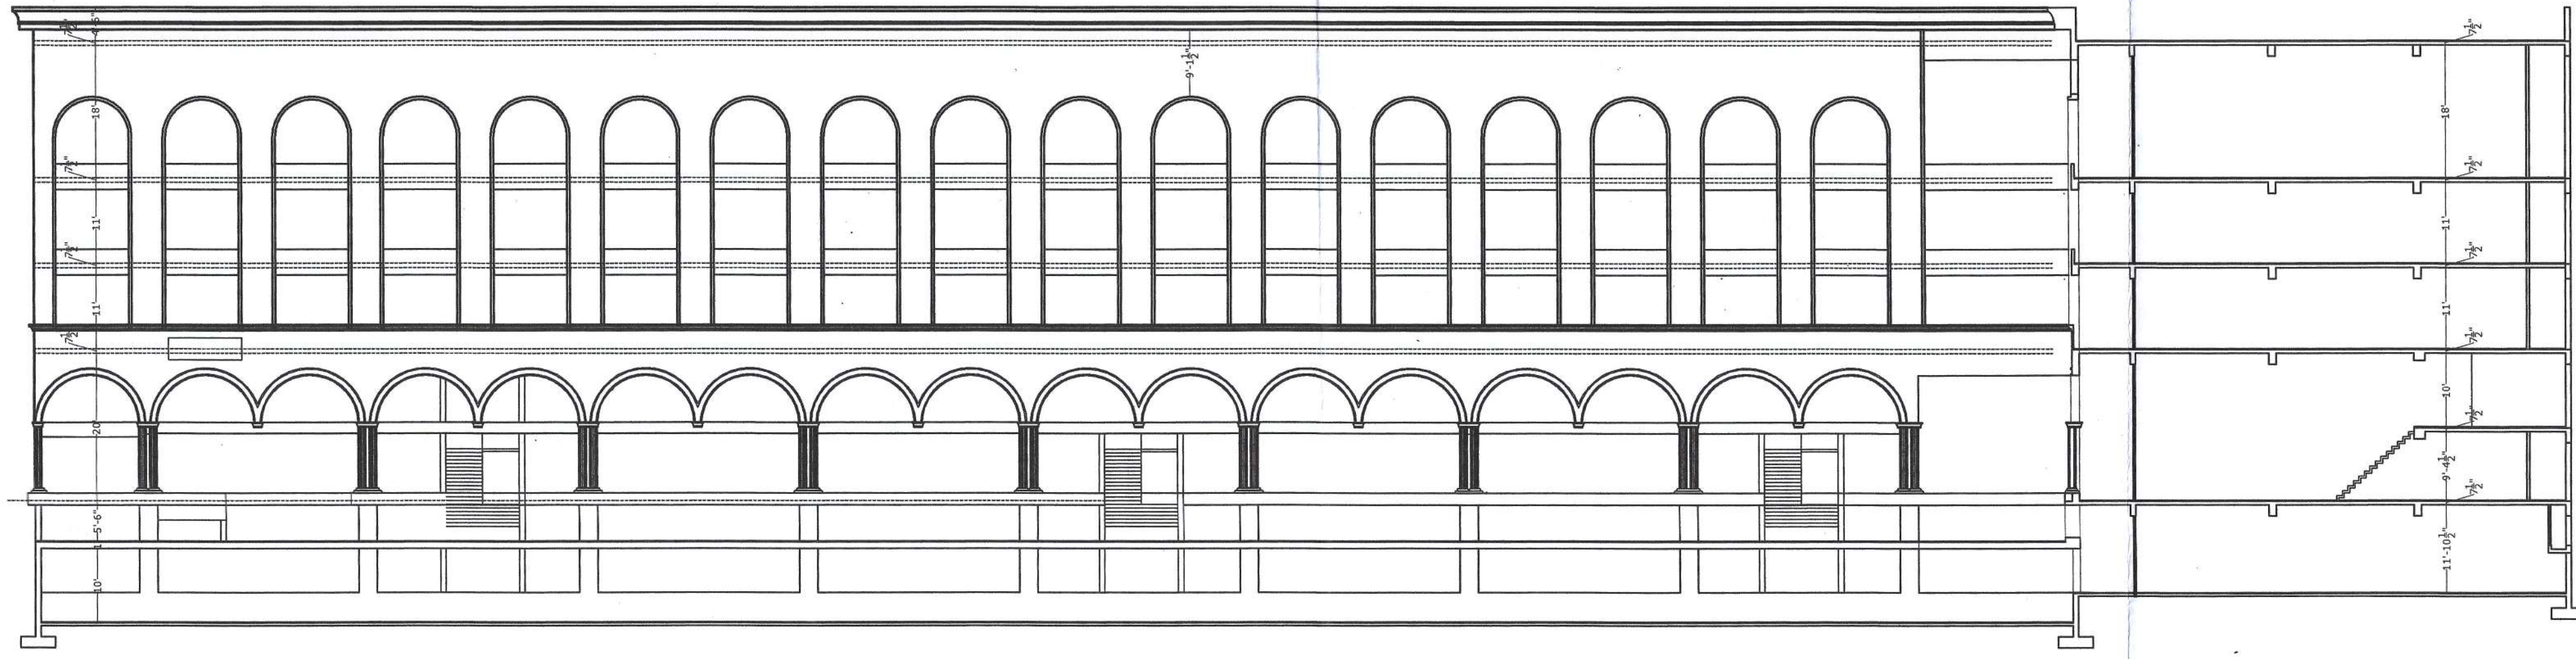


ELEVATION AT CC

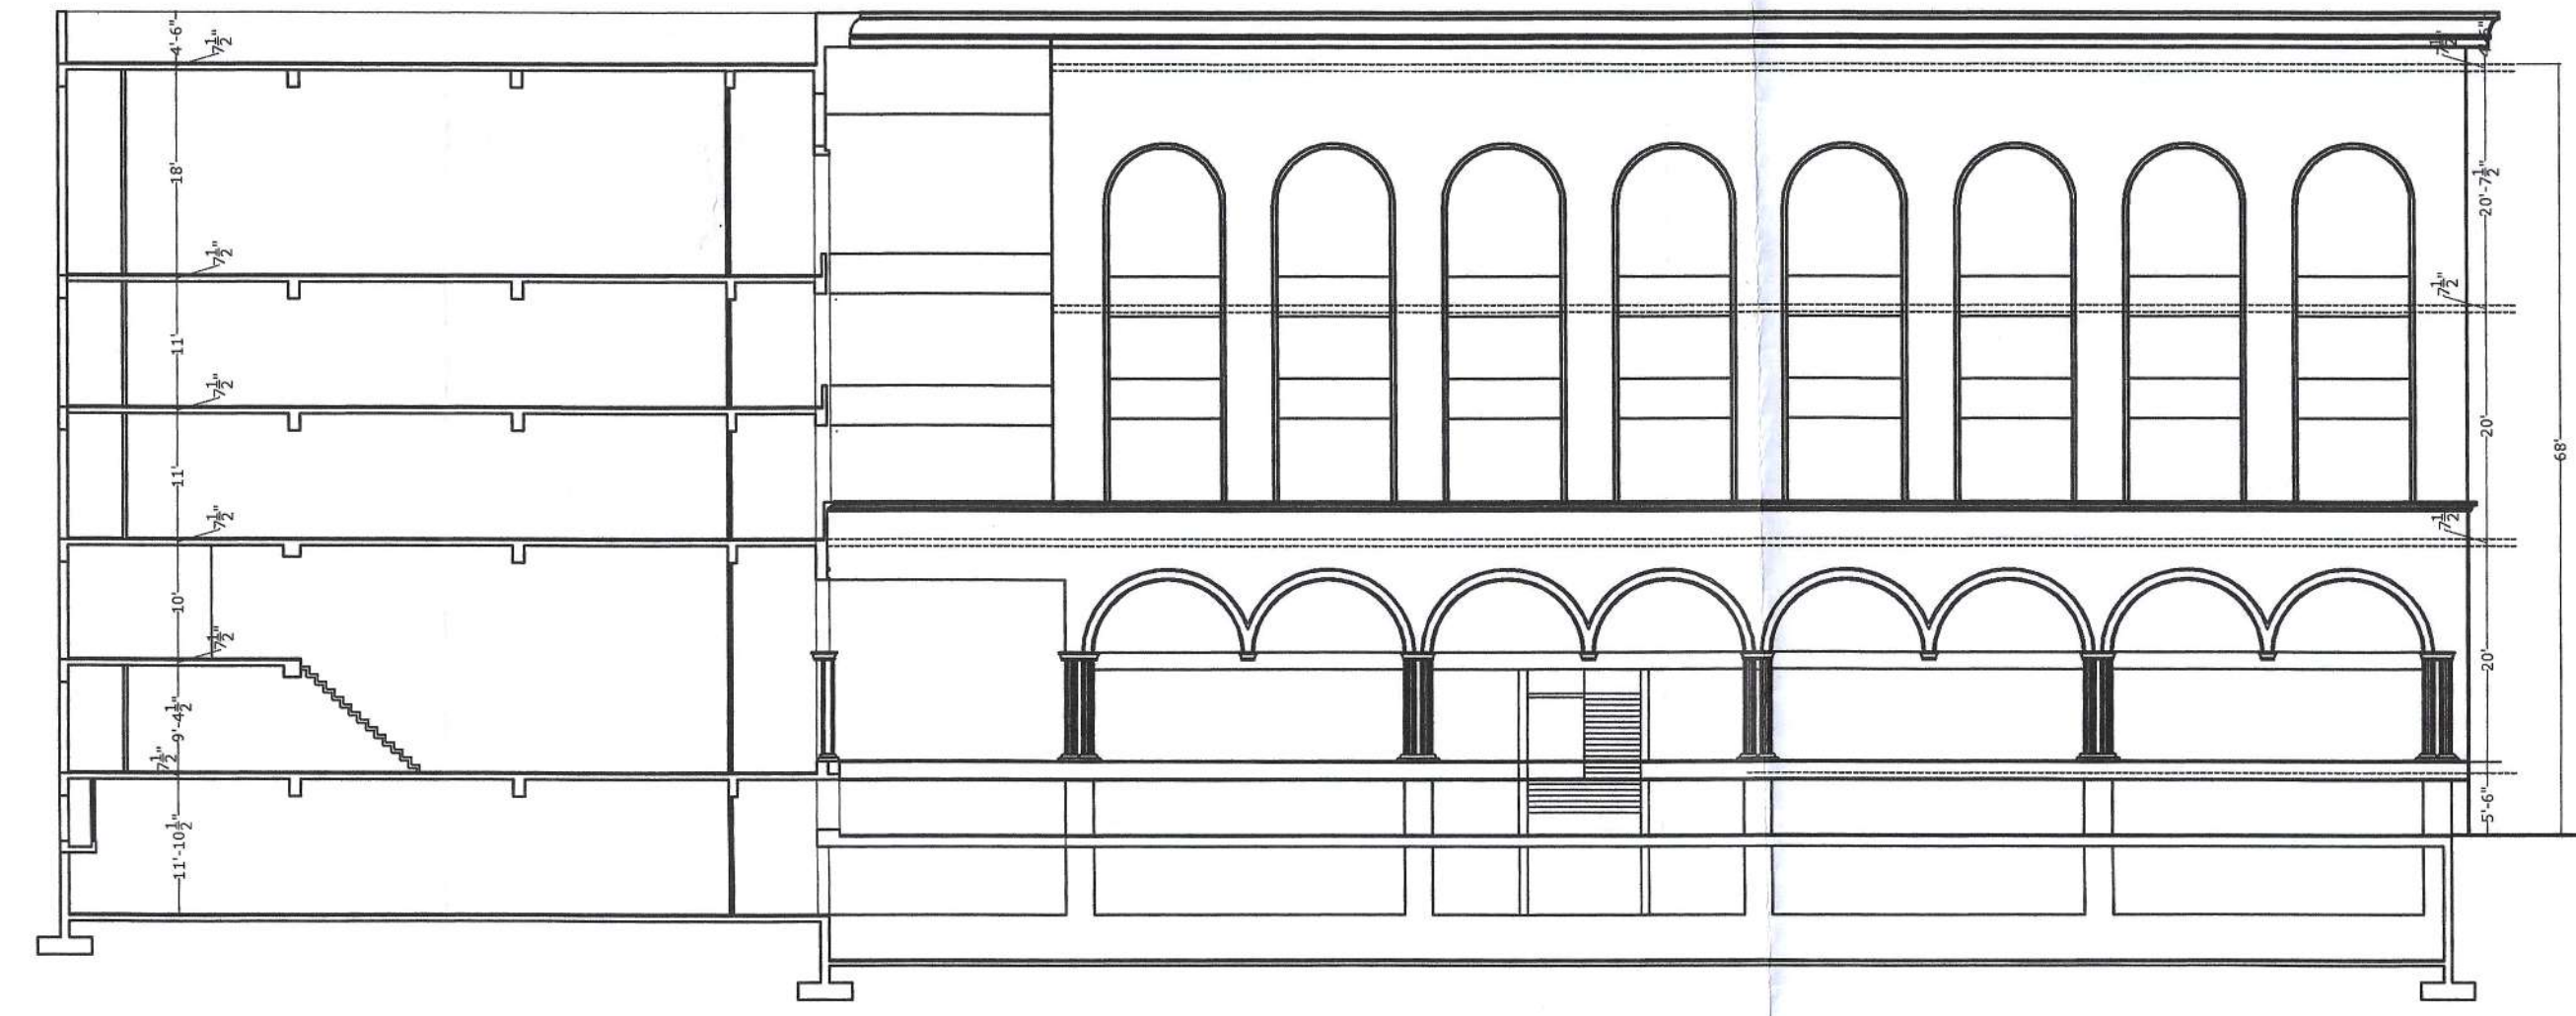


ELEVATION AT HH

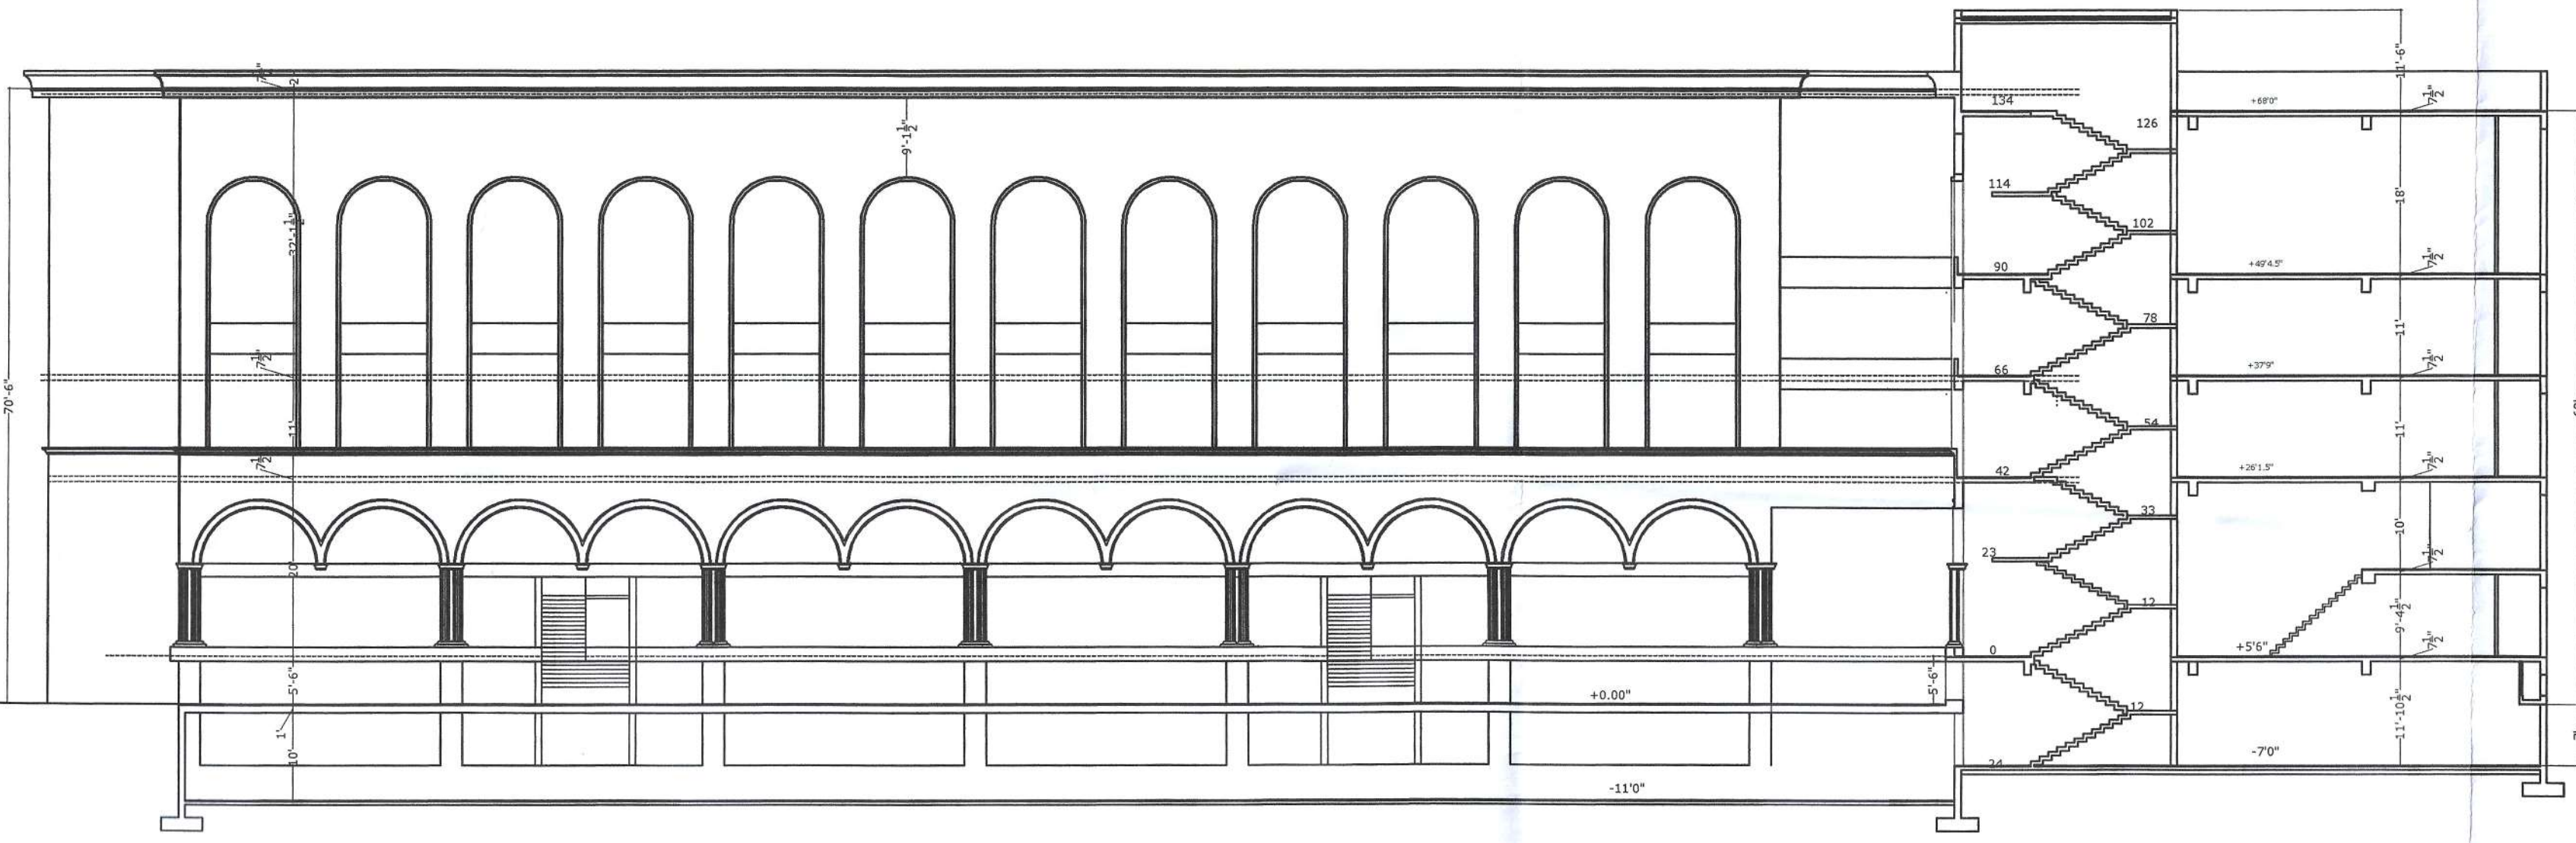


ELEVATION AT EE

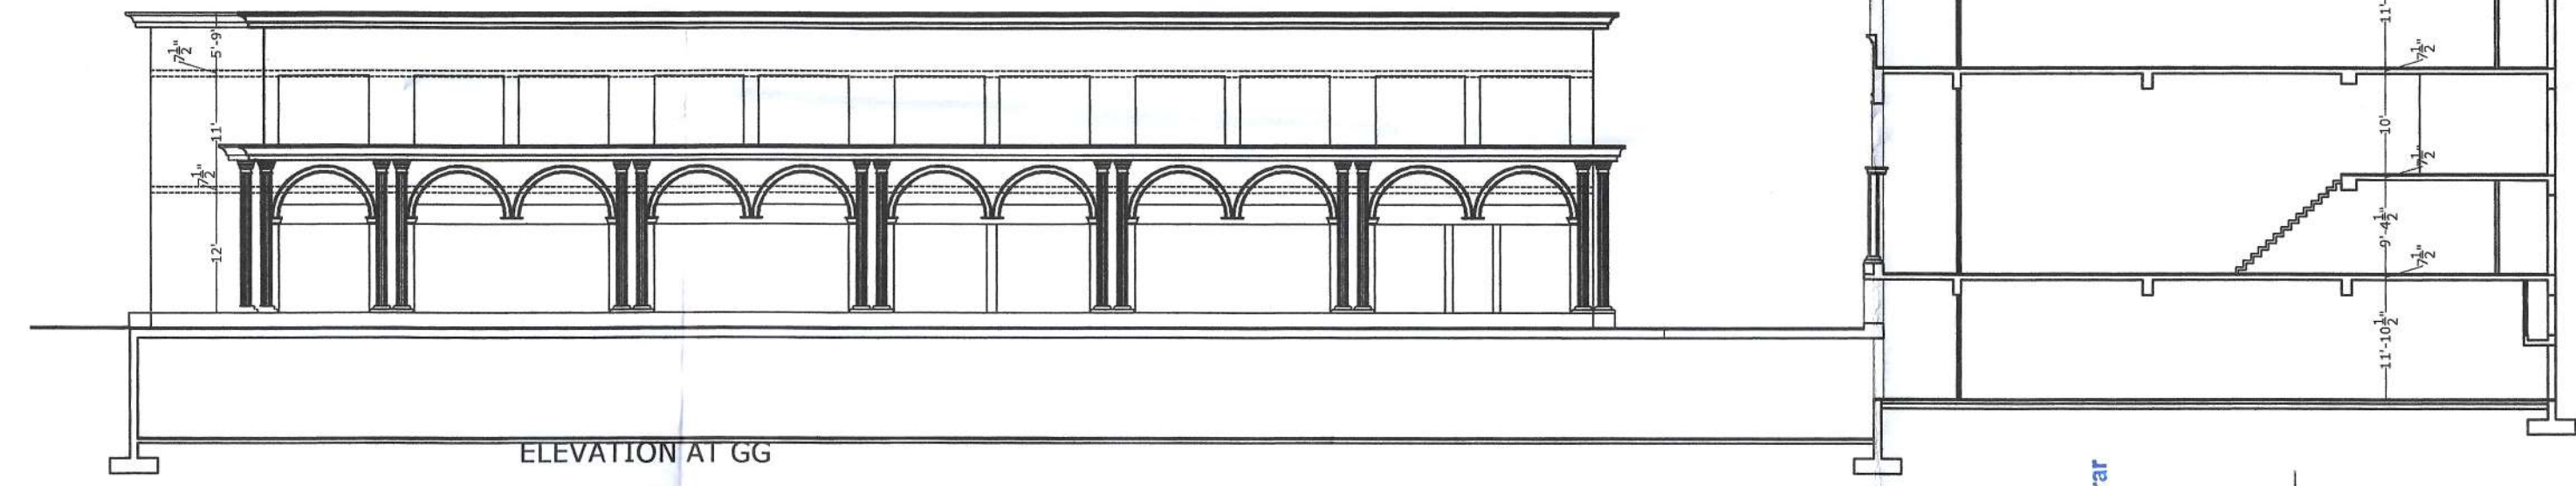


ELEVATION AT GG

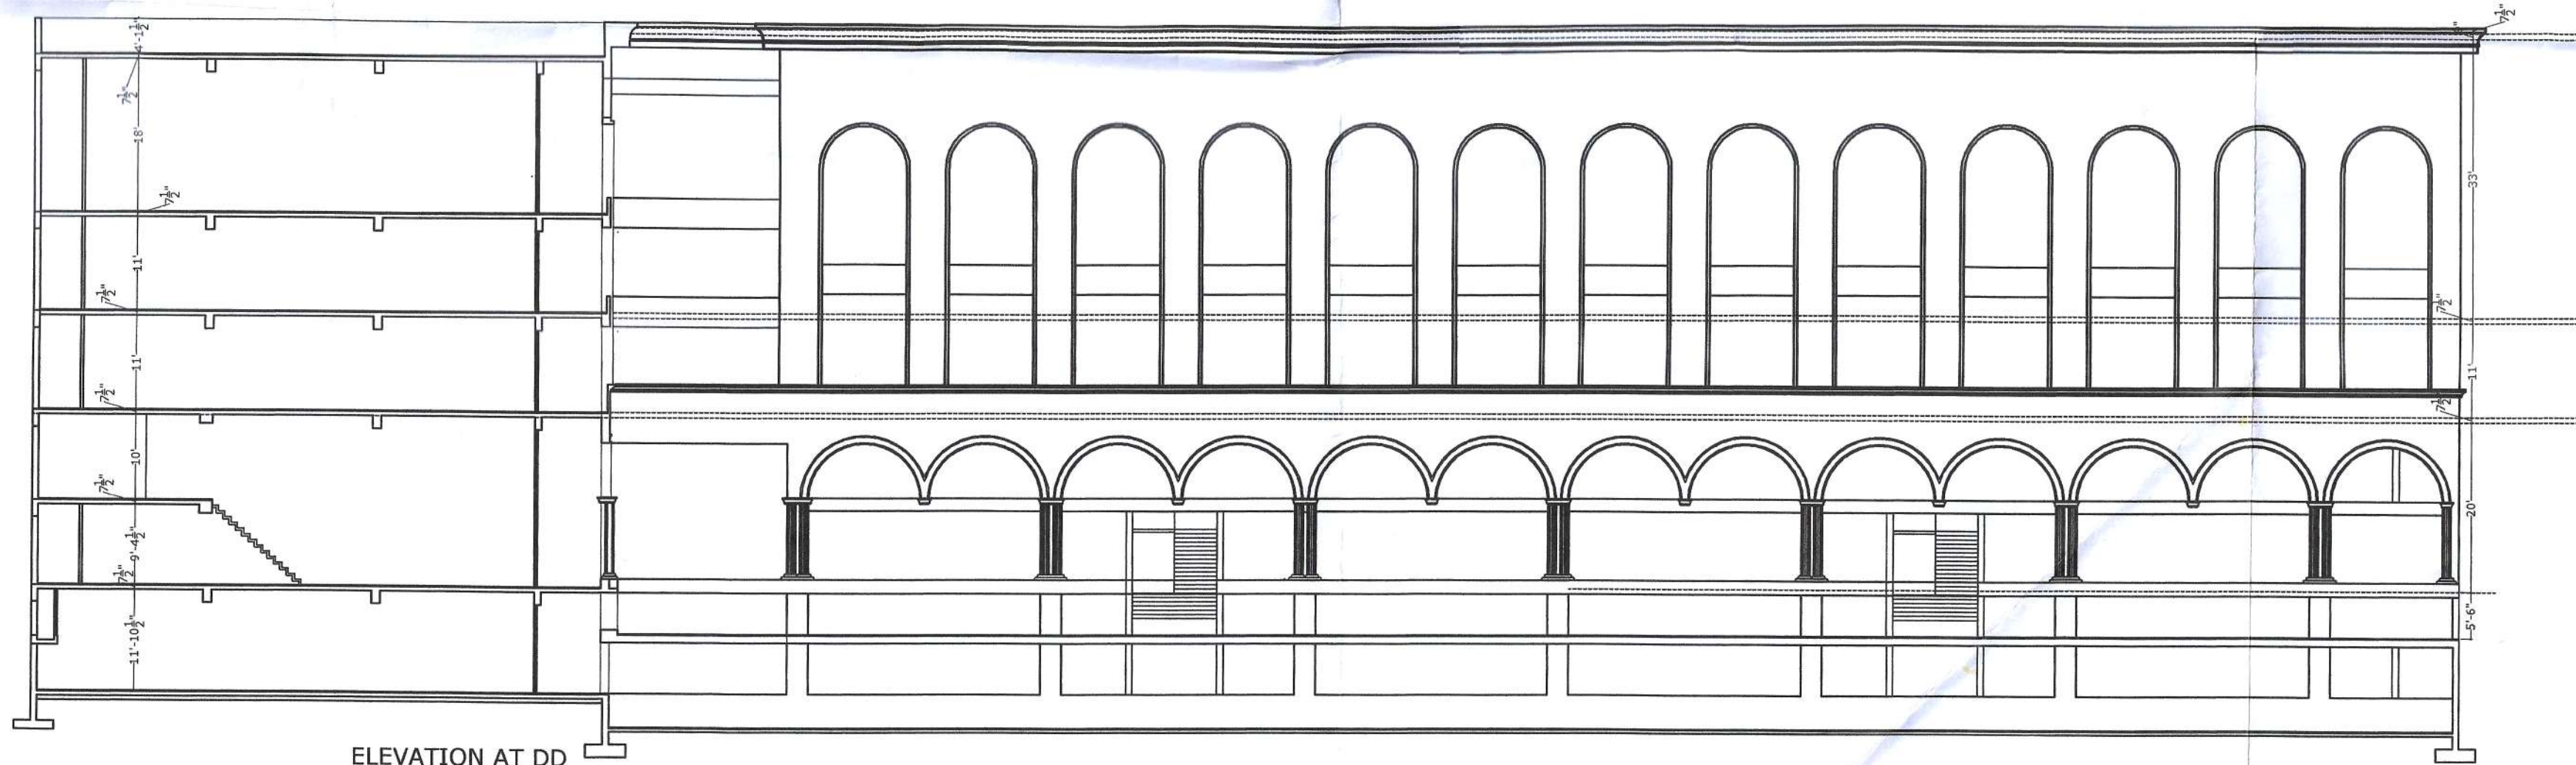

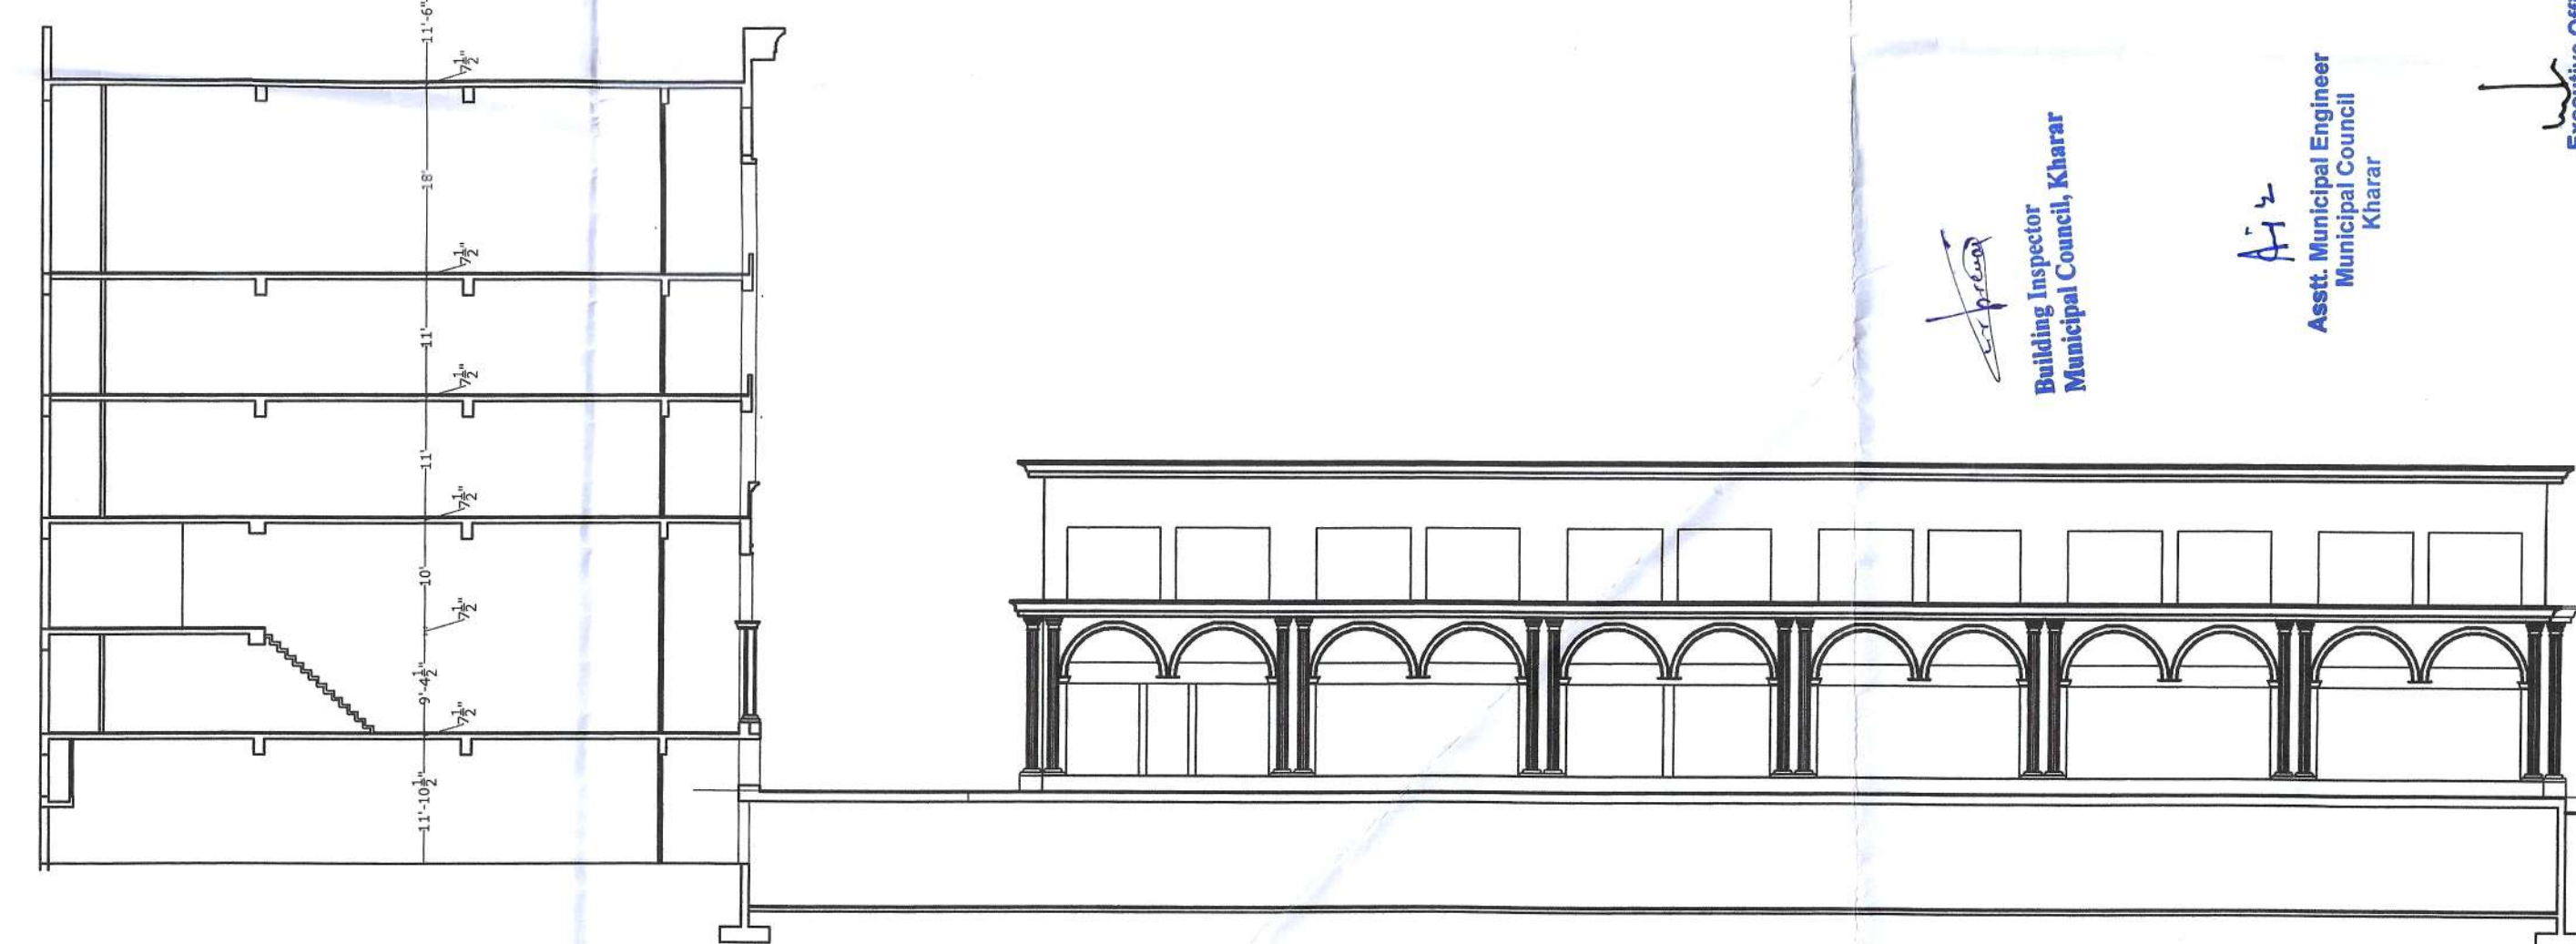

ELEVATION AT DD





ELEVATION AT FF

 Draftsman
Municipal Council, Kharar

 Municipal Engineer
Municipal Council
Kharar

 Building Inspector
Municipal Council, Kharar

 Asst. Municipal Engineer
Municipal Council
Kharar

 Executive Officer
Municipal Council,
Kharar