

PROPOSED PLAN FOR
CANVAS PRODUTERS & DEVELOPERS
PLOT NO. WDA/22-27, BLOCK. A
SECTOR-25
SAS NAGAR, MOHALI

SELF CERTIFICATION SCHEME
SANCTIONED


NOTES -

REAR ELEVATION




FRONT ELEVATION

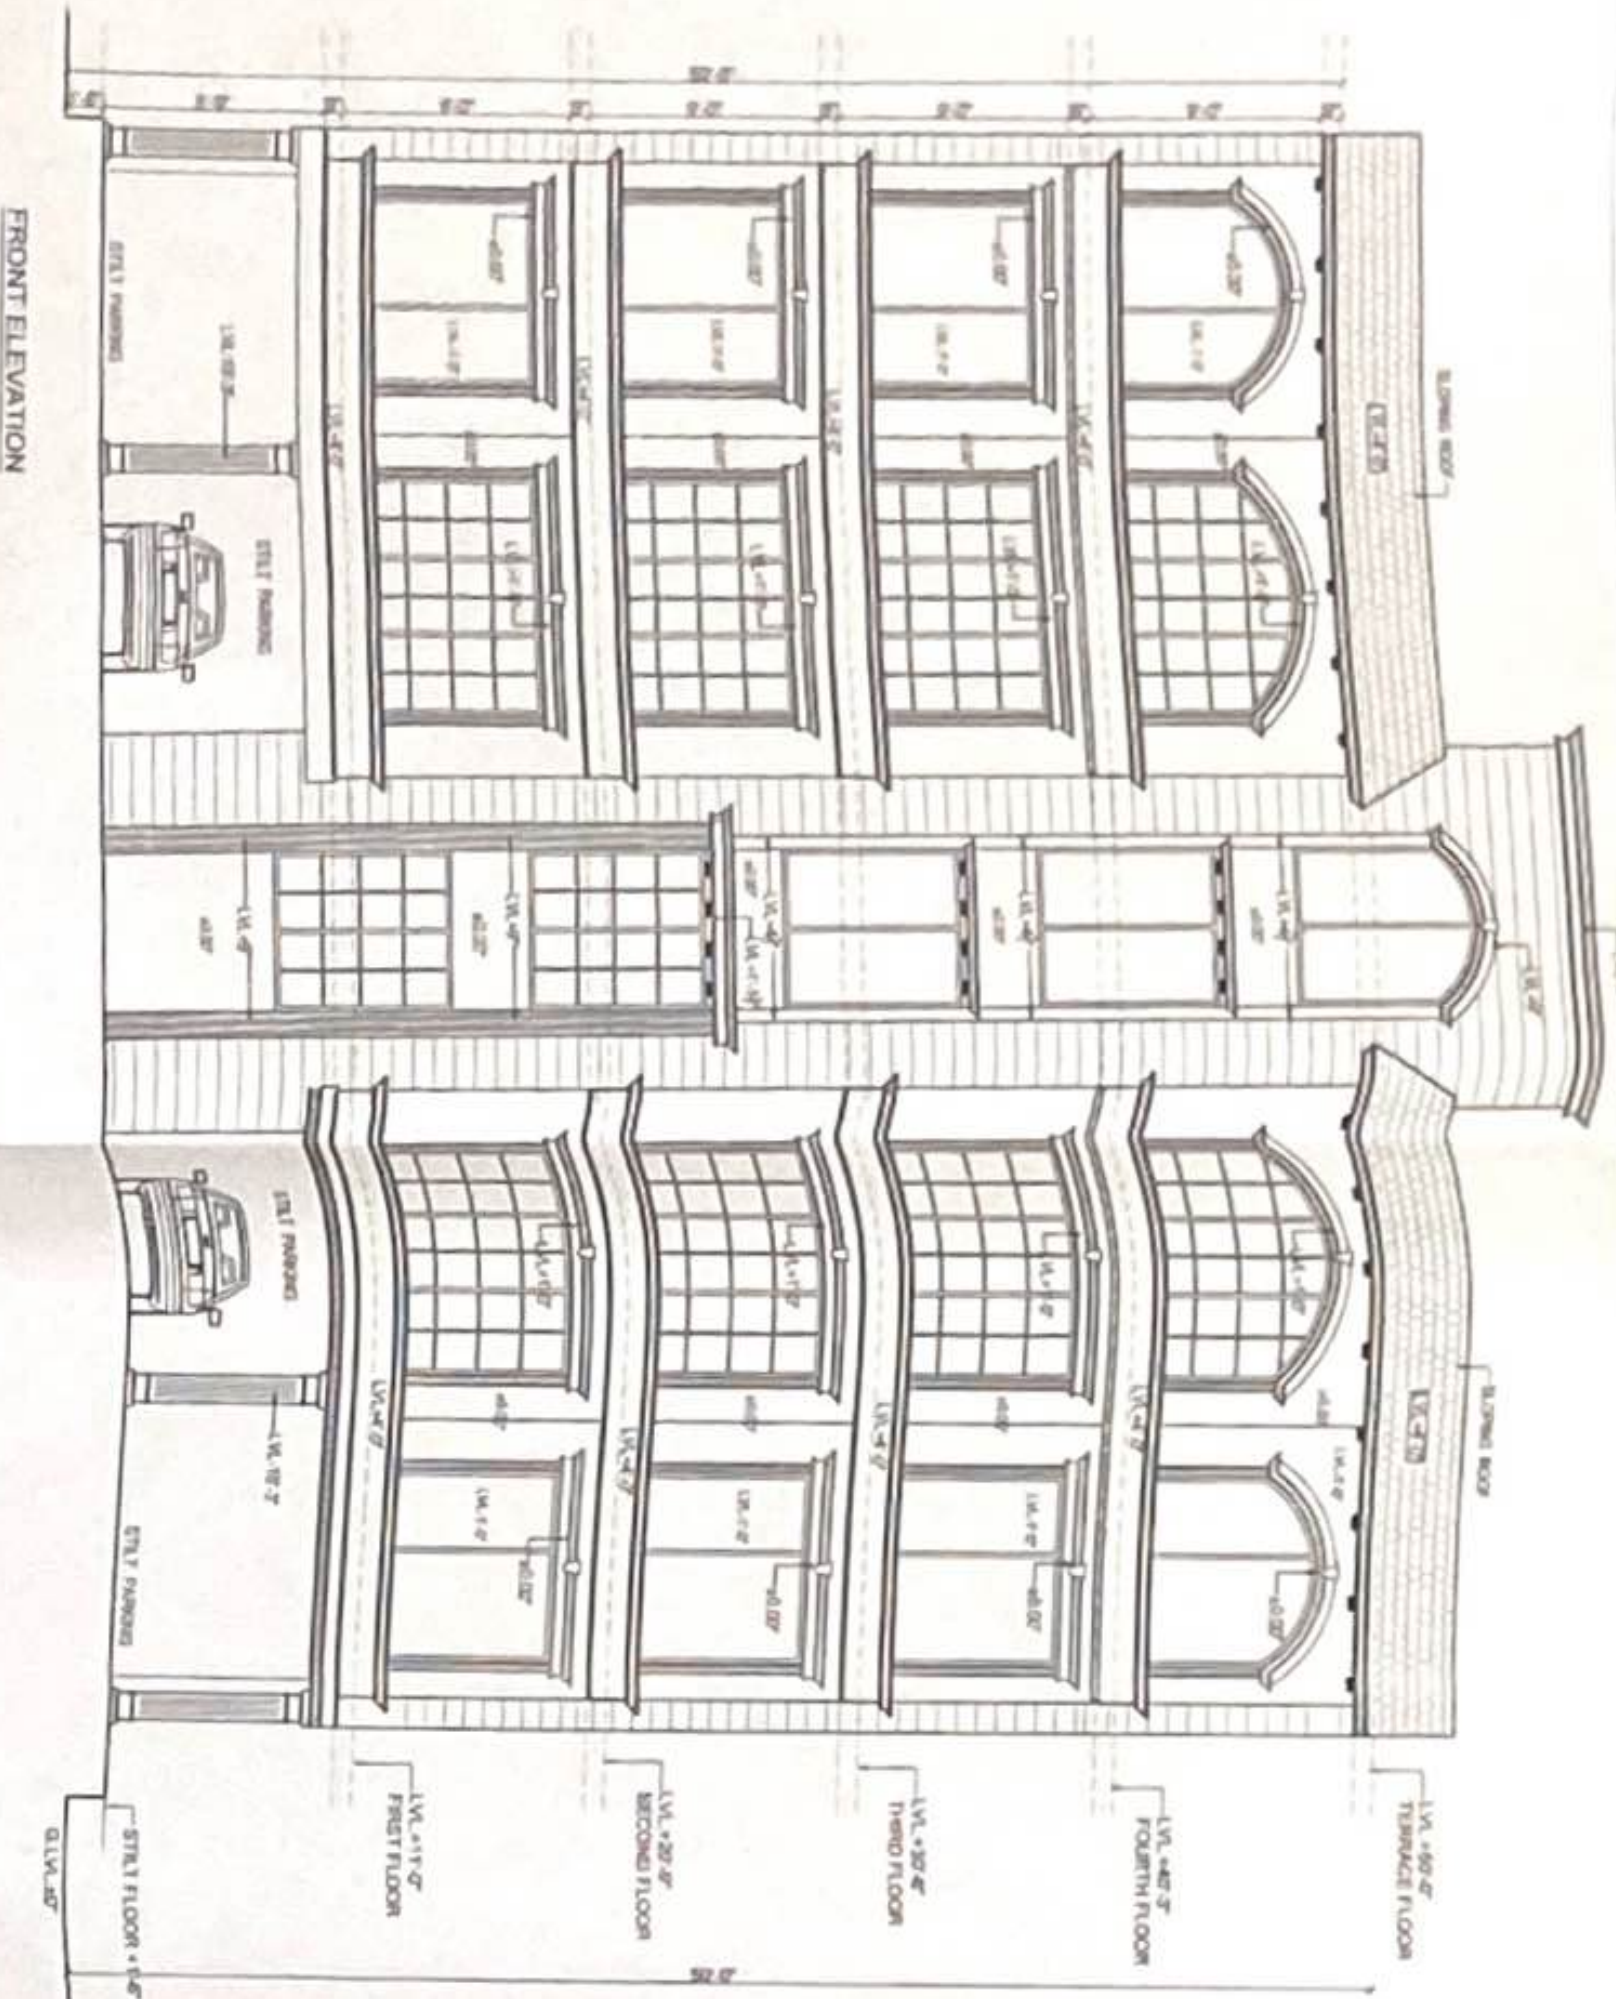

SECTION AT B-B



SECTION AT A-A

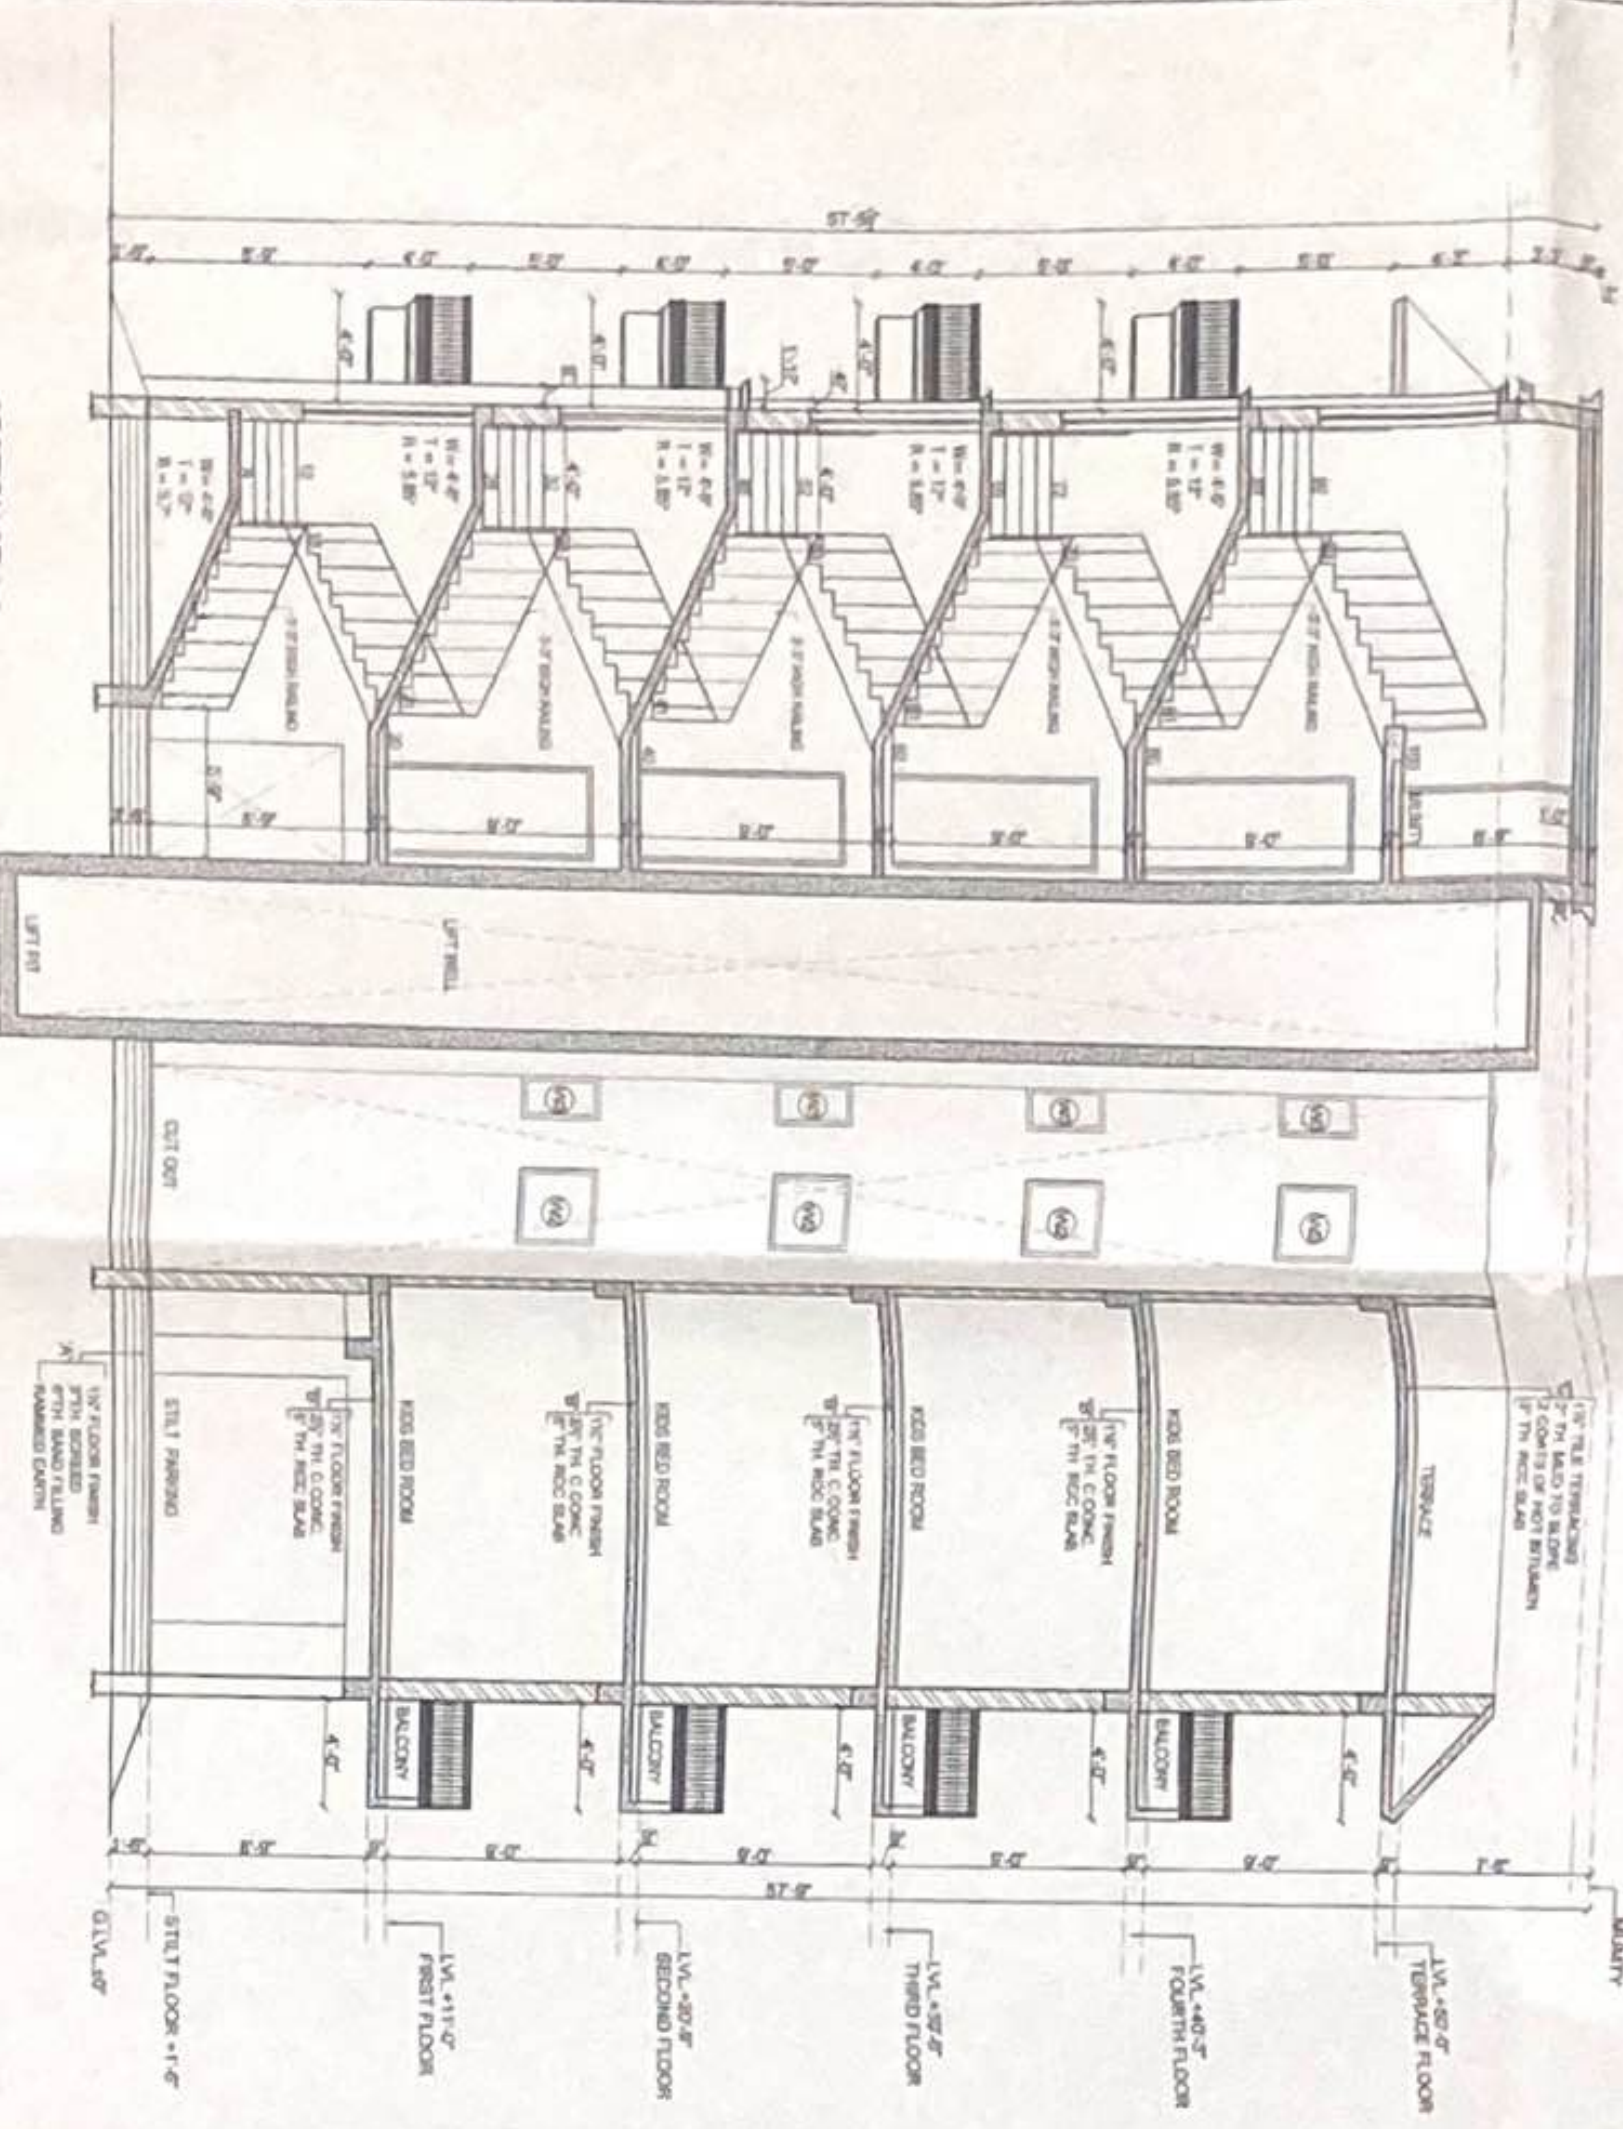

OWNER








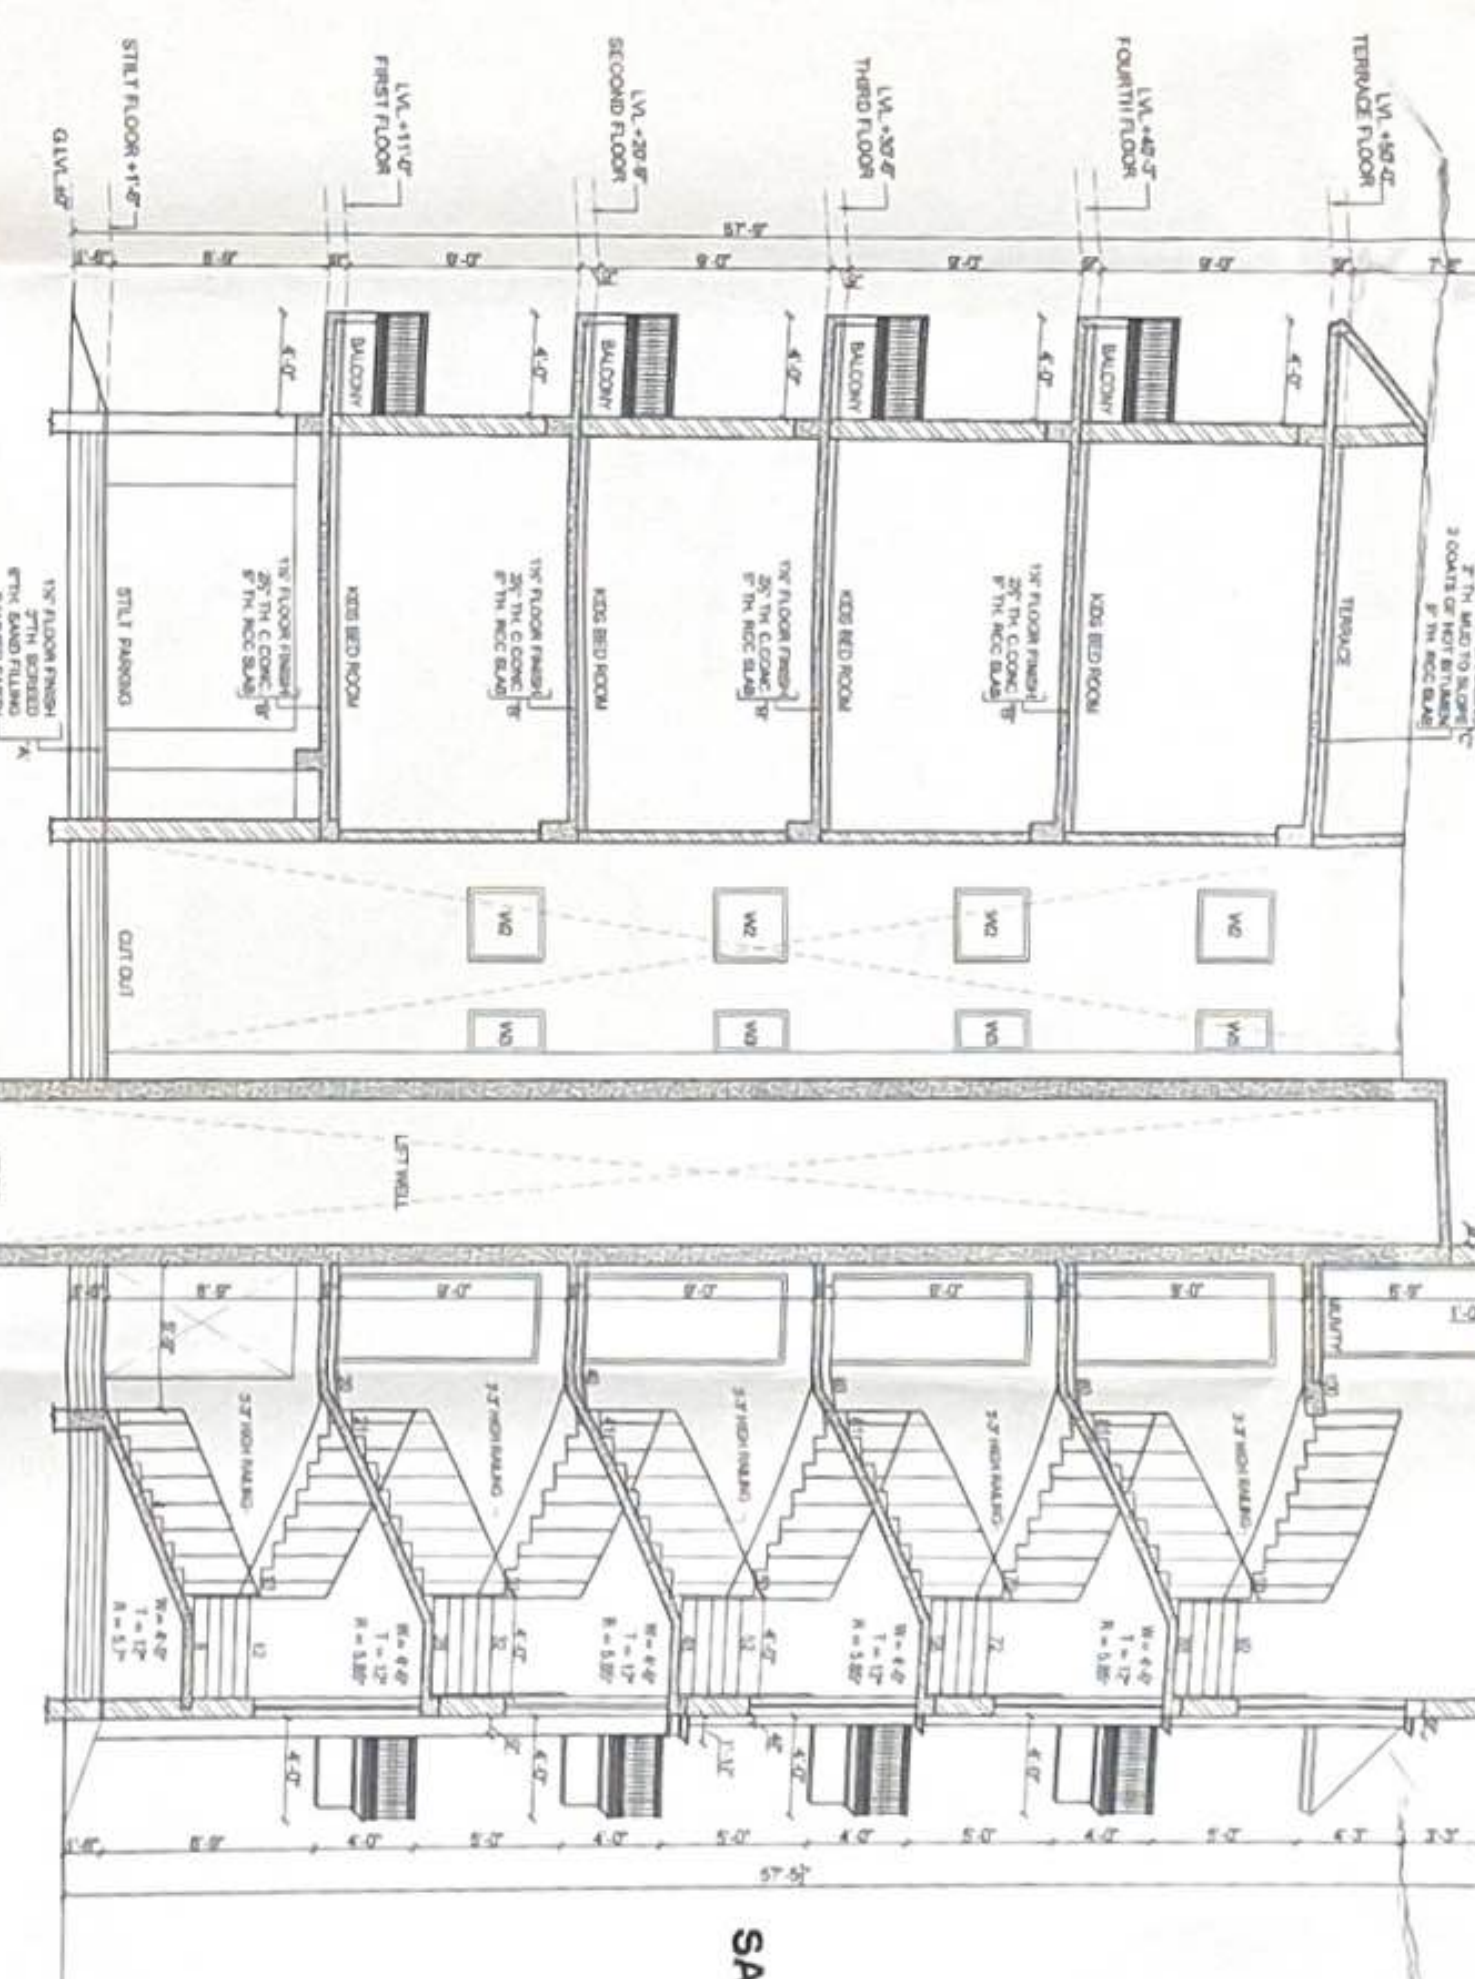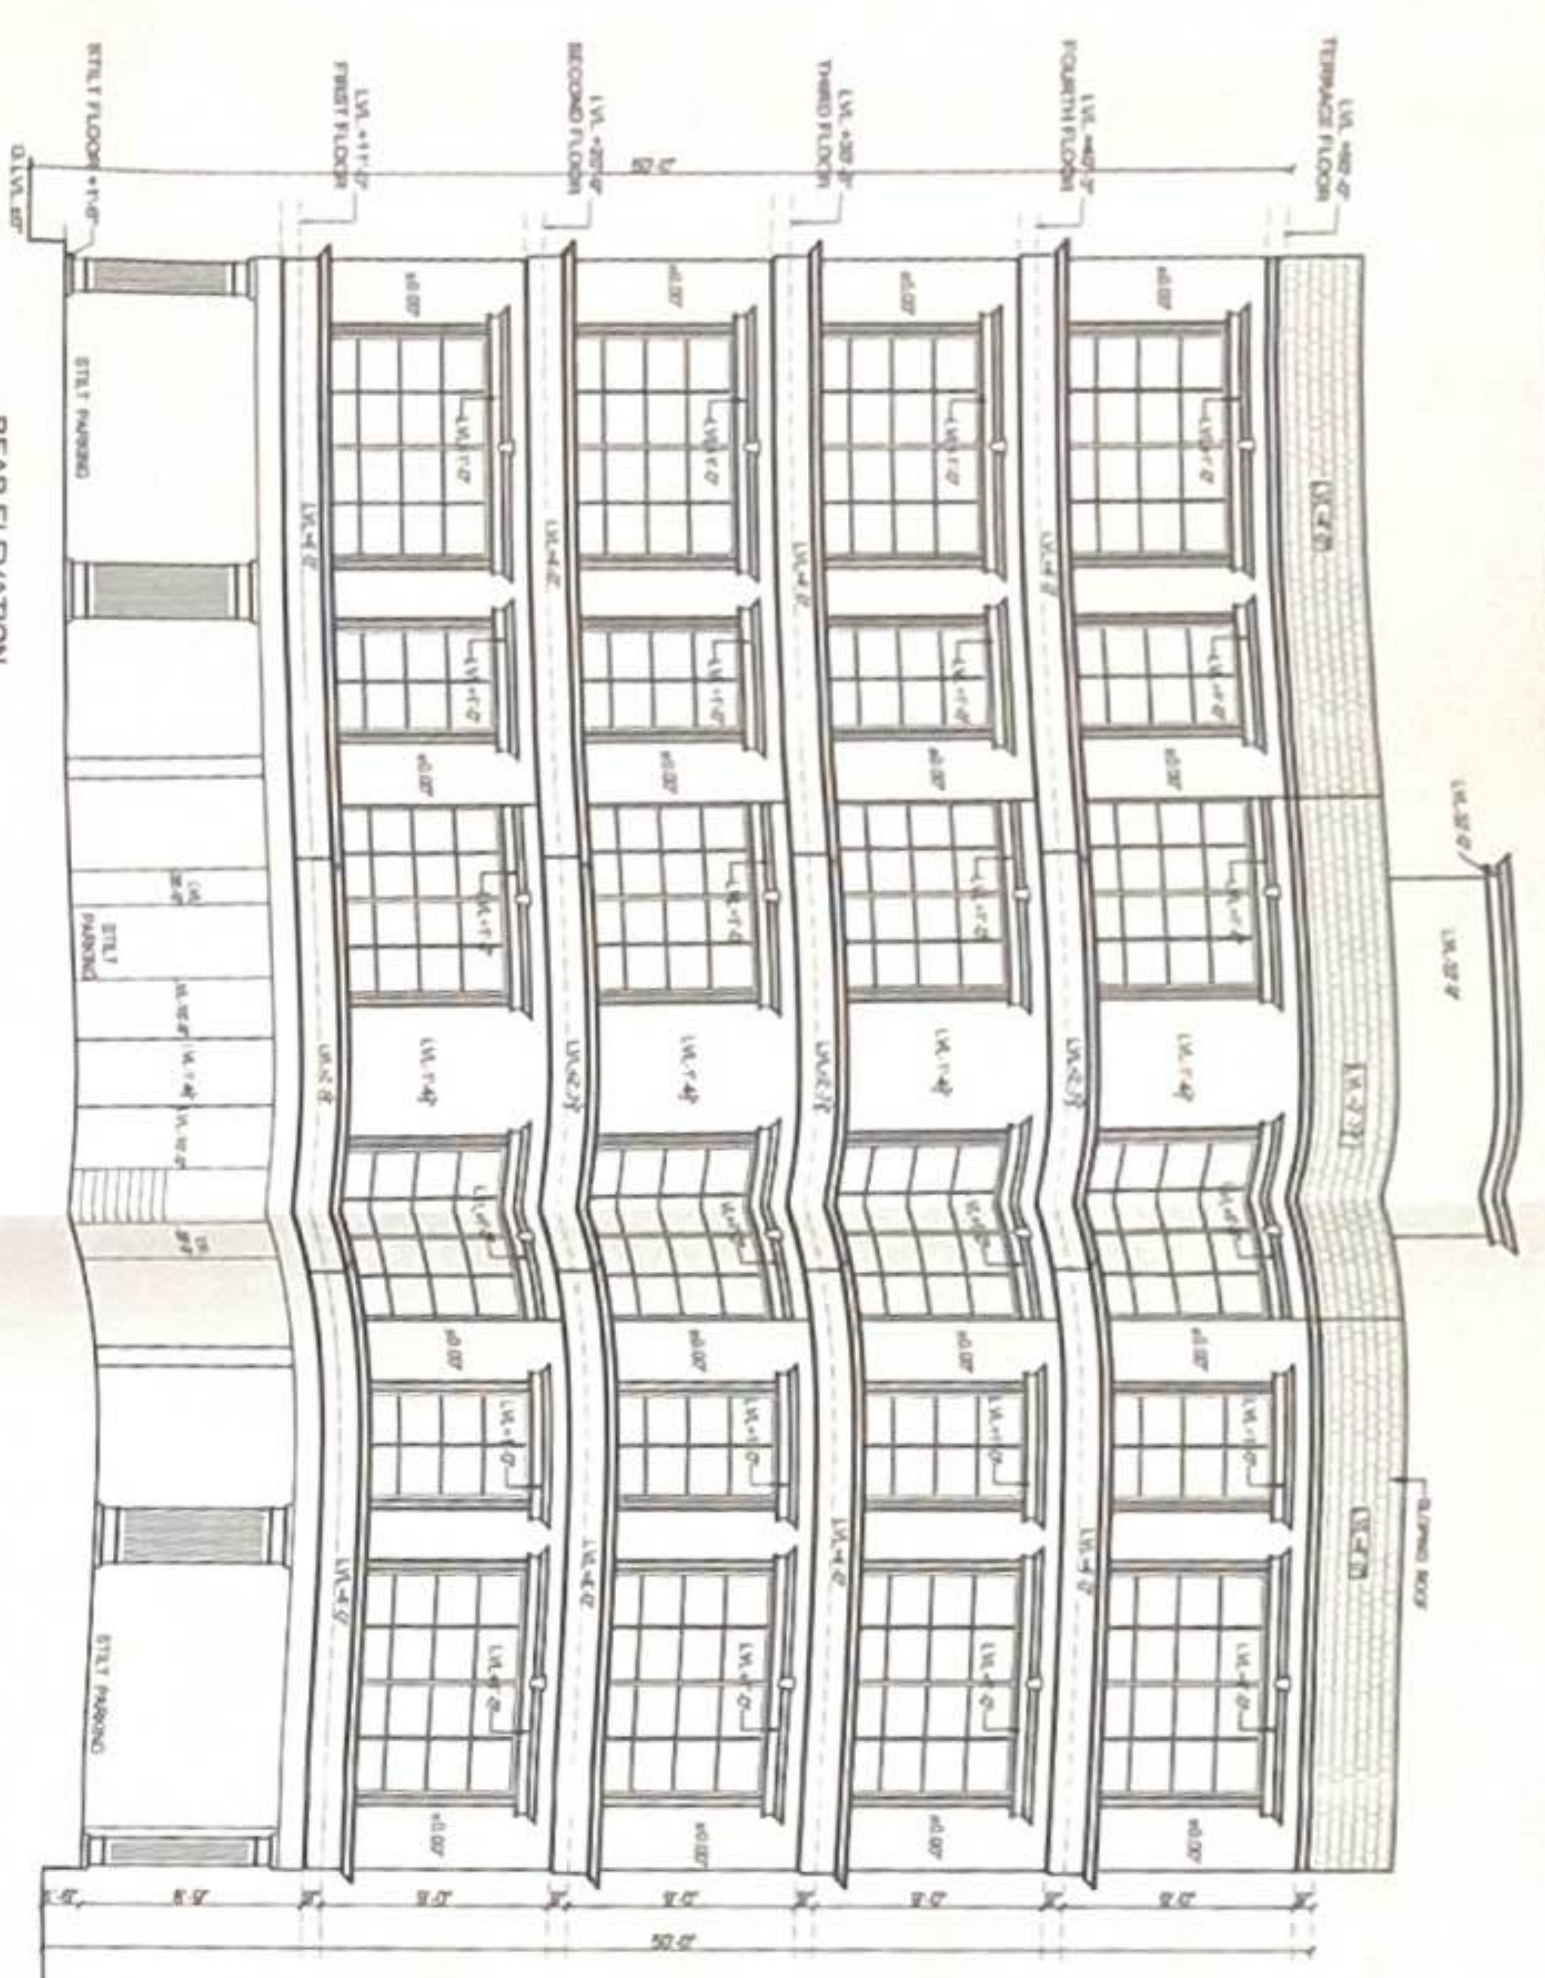

PROPOSED PLAN FOR
CANVAS PROMOTERS & DEVELOPERS
PLOT NO. WE/10/1-20, BLOCK-A
WAVE ESTATE
SECTOR-45
SAS NAGAR MOHALI

SELF CERTIFICATION SCHEME
SANCTIONED

SANCTIONED

NOTES :-

OWNER
1) CERTIFIED THAT THE ARCHITECTURAL DESIGN OF THE BUILDING IS AS PER B.I.C. CODE.
2) CERTIFIED THAT THE ABOVE BUILDING PLAN IS IN ACCORDANCE WITH THE B.I.C. CODE AND AS PER P.O.A. BUILDING RULES 2015 AS AMENDED FROM TIME TO TIME.

SANCTIONED

ARCHITECT
NIRMAN CONSTRUCTIONS
ARCHITECTS, ENGINEERS & INTERIORS
SCO 2ND FLOOR PHASE 7, TATA NAGAR MOHALI
MOHALI, INDIA-140301

For Nirman Constructions
Architect Parveen Kaur
Regd. No. CA/98/2017
SCE 89, Phase-7, Mohali