


29020

28280

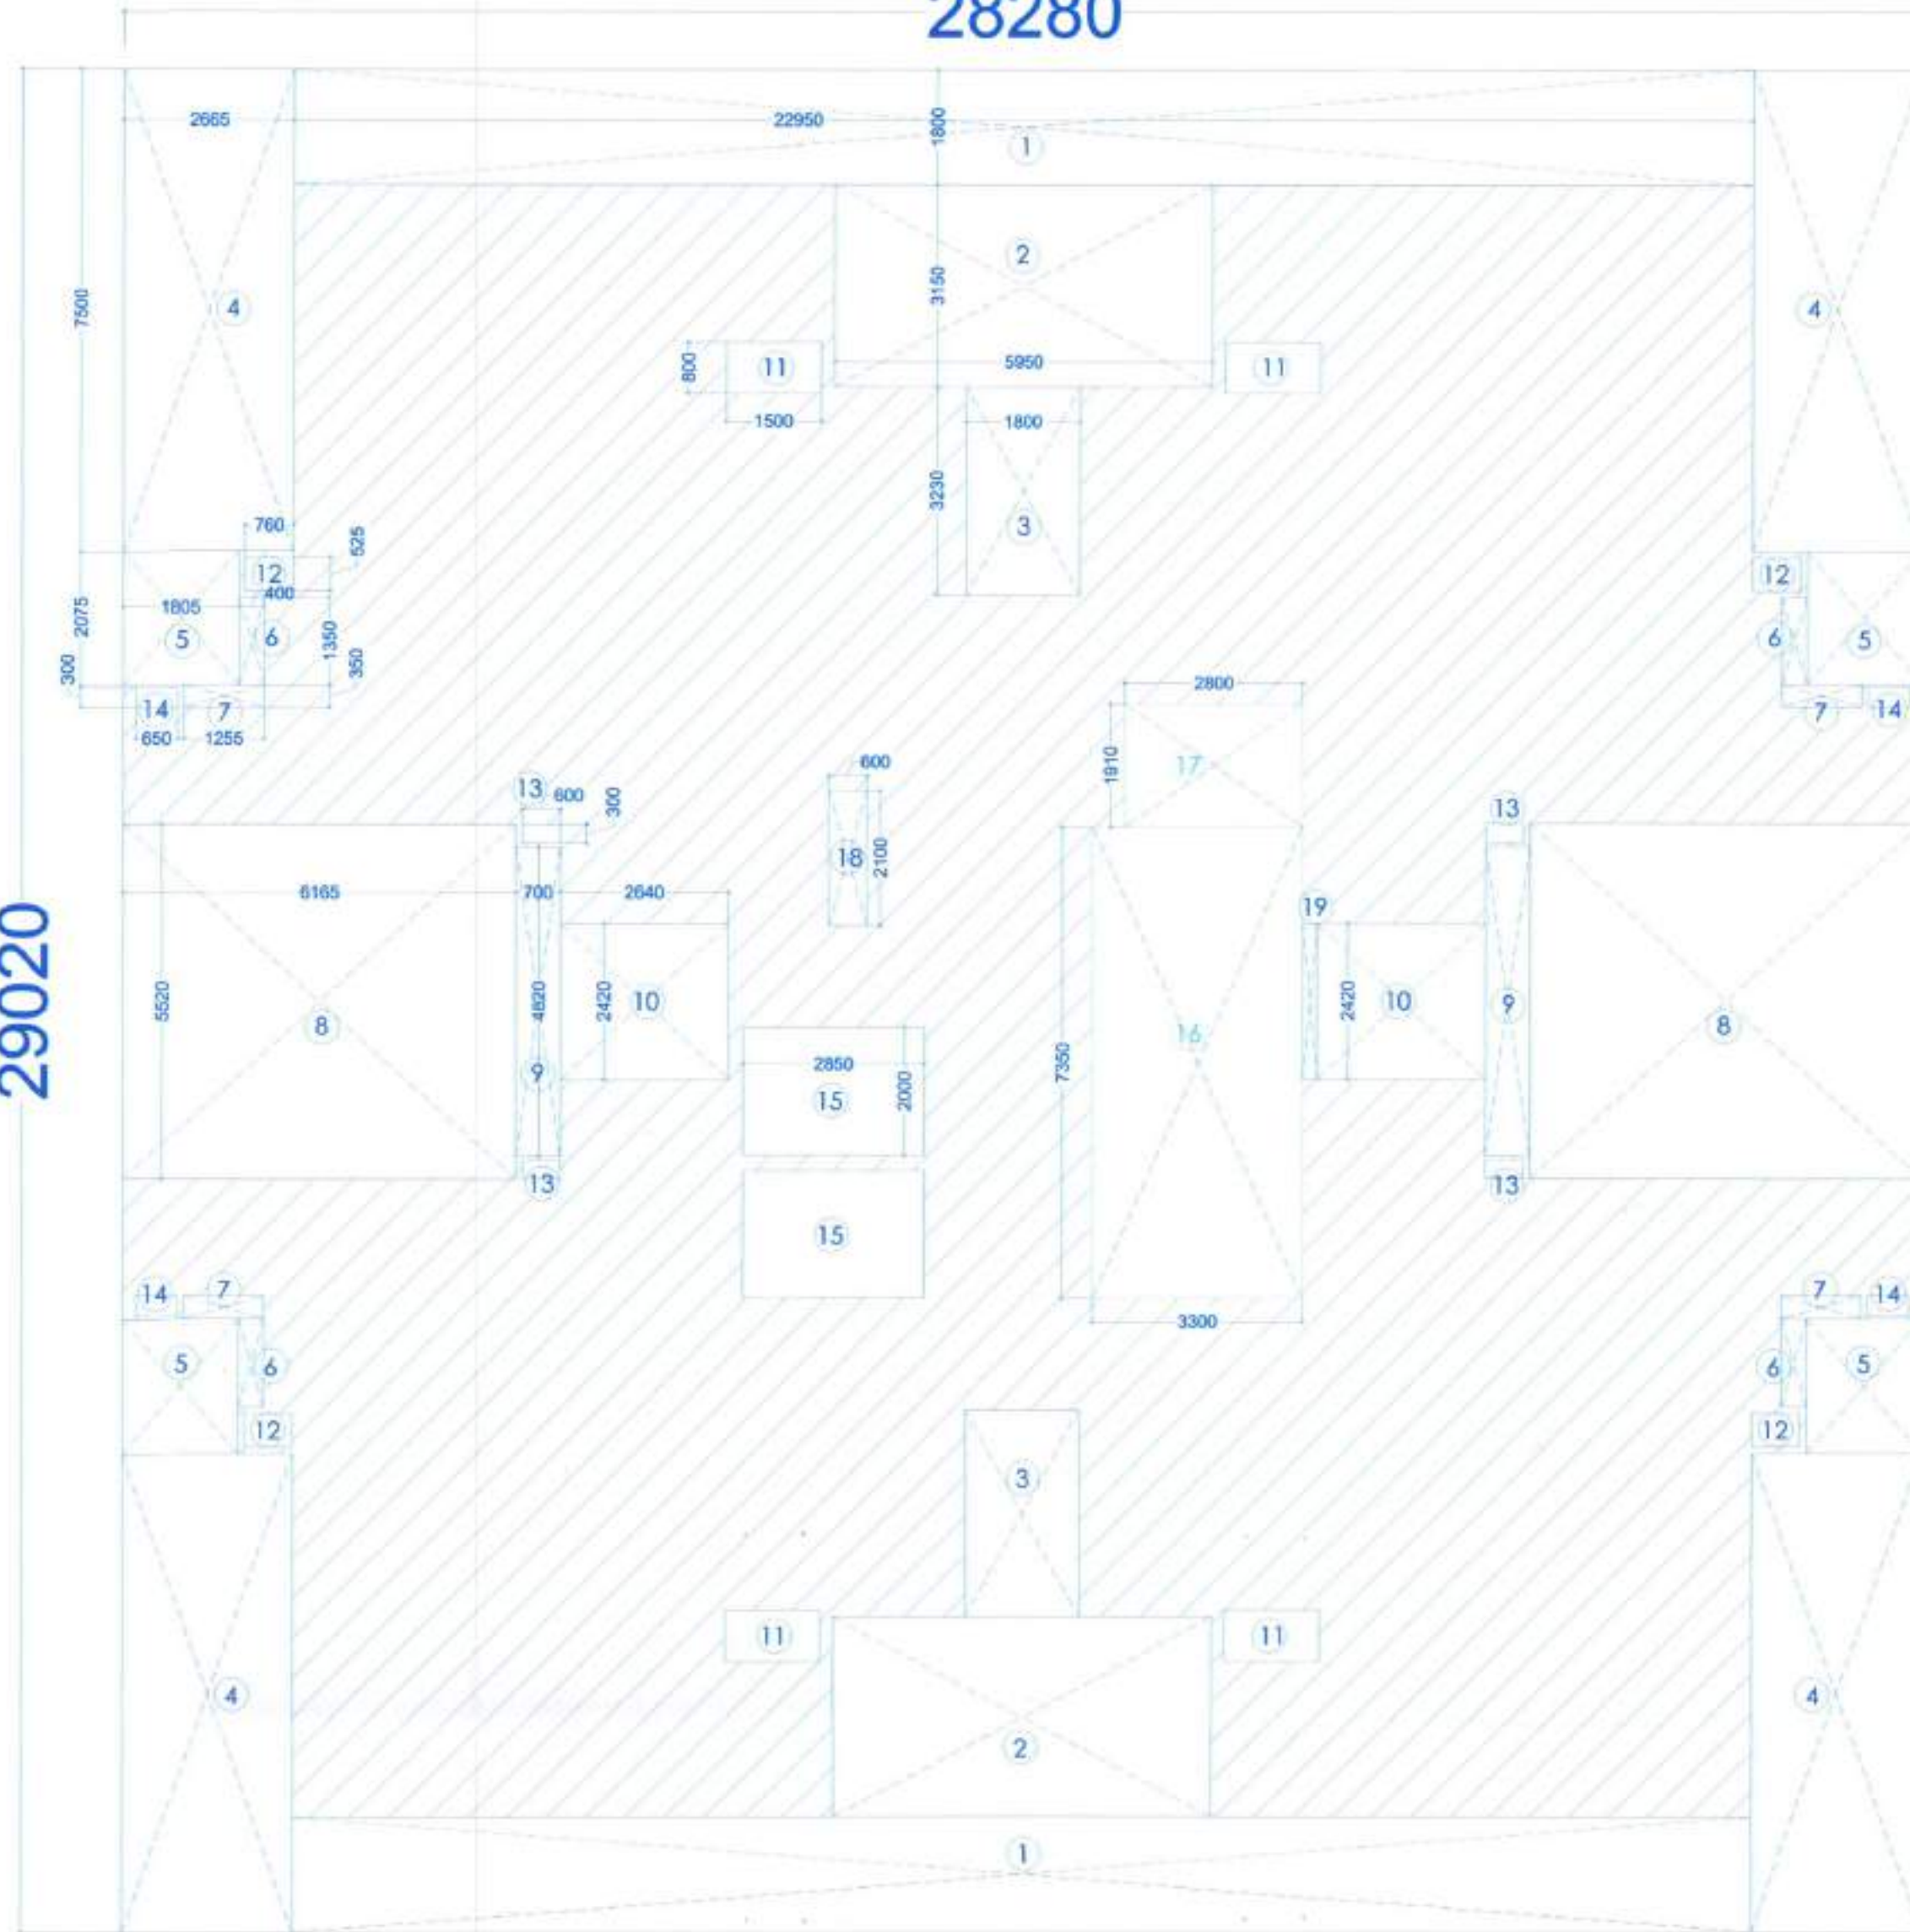

1ST TO 7TH TYPICAL AREA DETAIL
BLOCK LR5 & LR6

RESIDENTIAL - BLOCK LR5 & LR6 (S+G+8)						
Area Detail : 1st to 7th Floor						
Legend	No.	Length (mm)	Width (mm)	FAR (sq. mm)	FAR (sq. m)	FAR (sq. ft)
A	2	28280	29020	820685600	820.686	8,833.860
1	2	22950	1800	82620000	82.620	889.322
2	2	5950	3150	37485000	37.485	403.489
3	2	1800	3230	11628000	11.628	125.164
4	4	2665	7500	79950000	79.950	860.582
5	4	1805	2075	14981500	14.982	161.261
6	4	400	1350	2160000	2.160	23.250
7	4	1255	350	1757000	1.757	18.912
8	2	6165	5520	68061600	68.062	732.615
9	2	700	4820	6748000	6.748	72.635
10	2	2640	2420	12777600	12.778	137.538
11	4	1500	800	4800000	4.800	51.667
12	4	760	525	1596000	1.596	17.179
13	4	600	300	720000	0.720	7.750
14	4	650	300	780000	0.780	8.396
15	2	2850	2000	11400000	11.400	122.710
16	1	3300	7350	24255000	24.255	261.081
17	1	2800	1910	5348000	5.348	57.566
18	1	600	2100	1260000	1.260	13.563
19	1	230	2420	556600	0.557	5.991
Total Deductions (X)				368.884	3,970.671	
22	FAR FOR 1 FLOOR (A-X)			451.801	4,863.189	
	FAR FOR 7 FLOORS			3,162.609	34,042.324	

Chief Town Planner,
Punjab, Chandigarh,
No-5501 C/PB/2/SC/22
Date-26/11/2020


Divisional Engineer
Public Health Division No.1
GMADA, S.A.S. Nagar

Assistant Town Planner
GMADA, S.A.S. Nagar

ਨਕਸ਼ਾ ਪਾਸ ਕੀਤਾ

ਮਿਲਿਪ ਅਕਸਰ, 17/11/2020
ਗਮਾਡਾ, ਐਸ.ਏ.ਐਸ. ਨਗਰ

ਉਪ ਮੰਡਲ ਇੰਜੀਨੀਅਰ (ਬਿਲਡਿੰਗ)
ਗਮਾਡਾ, ਐਸ.ਏ.ਐਸ. ਨਗਰ।

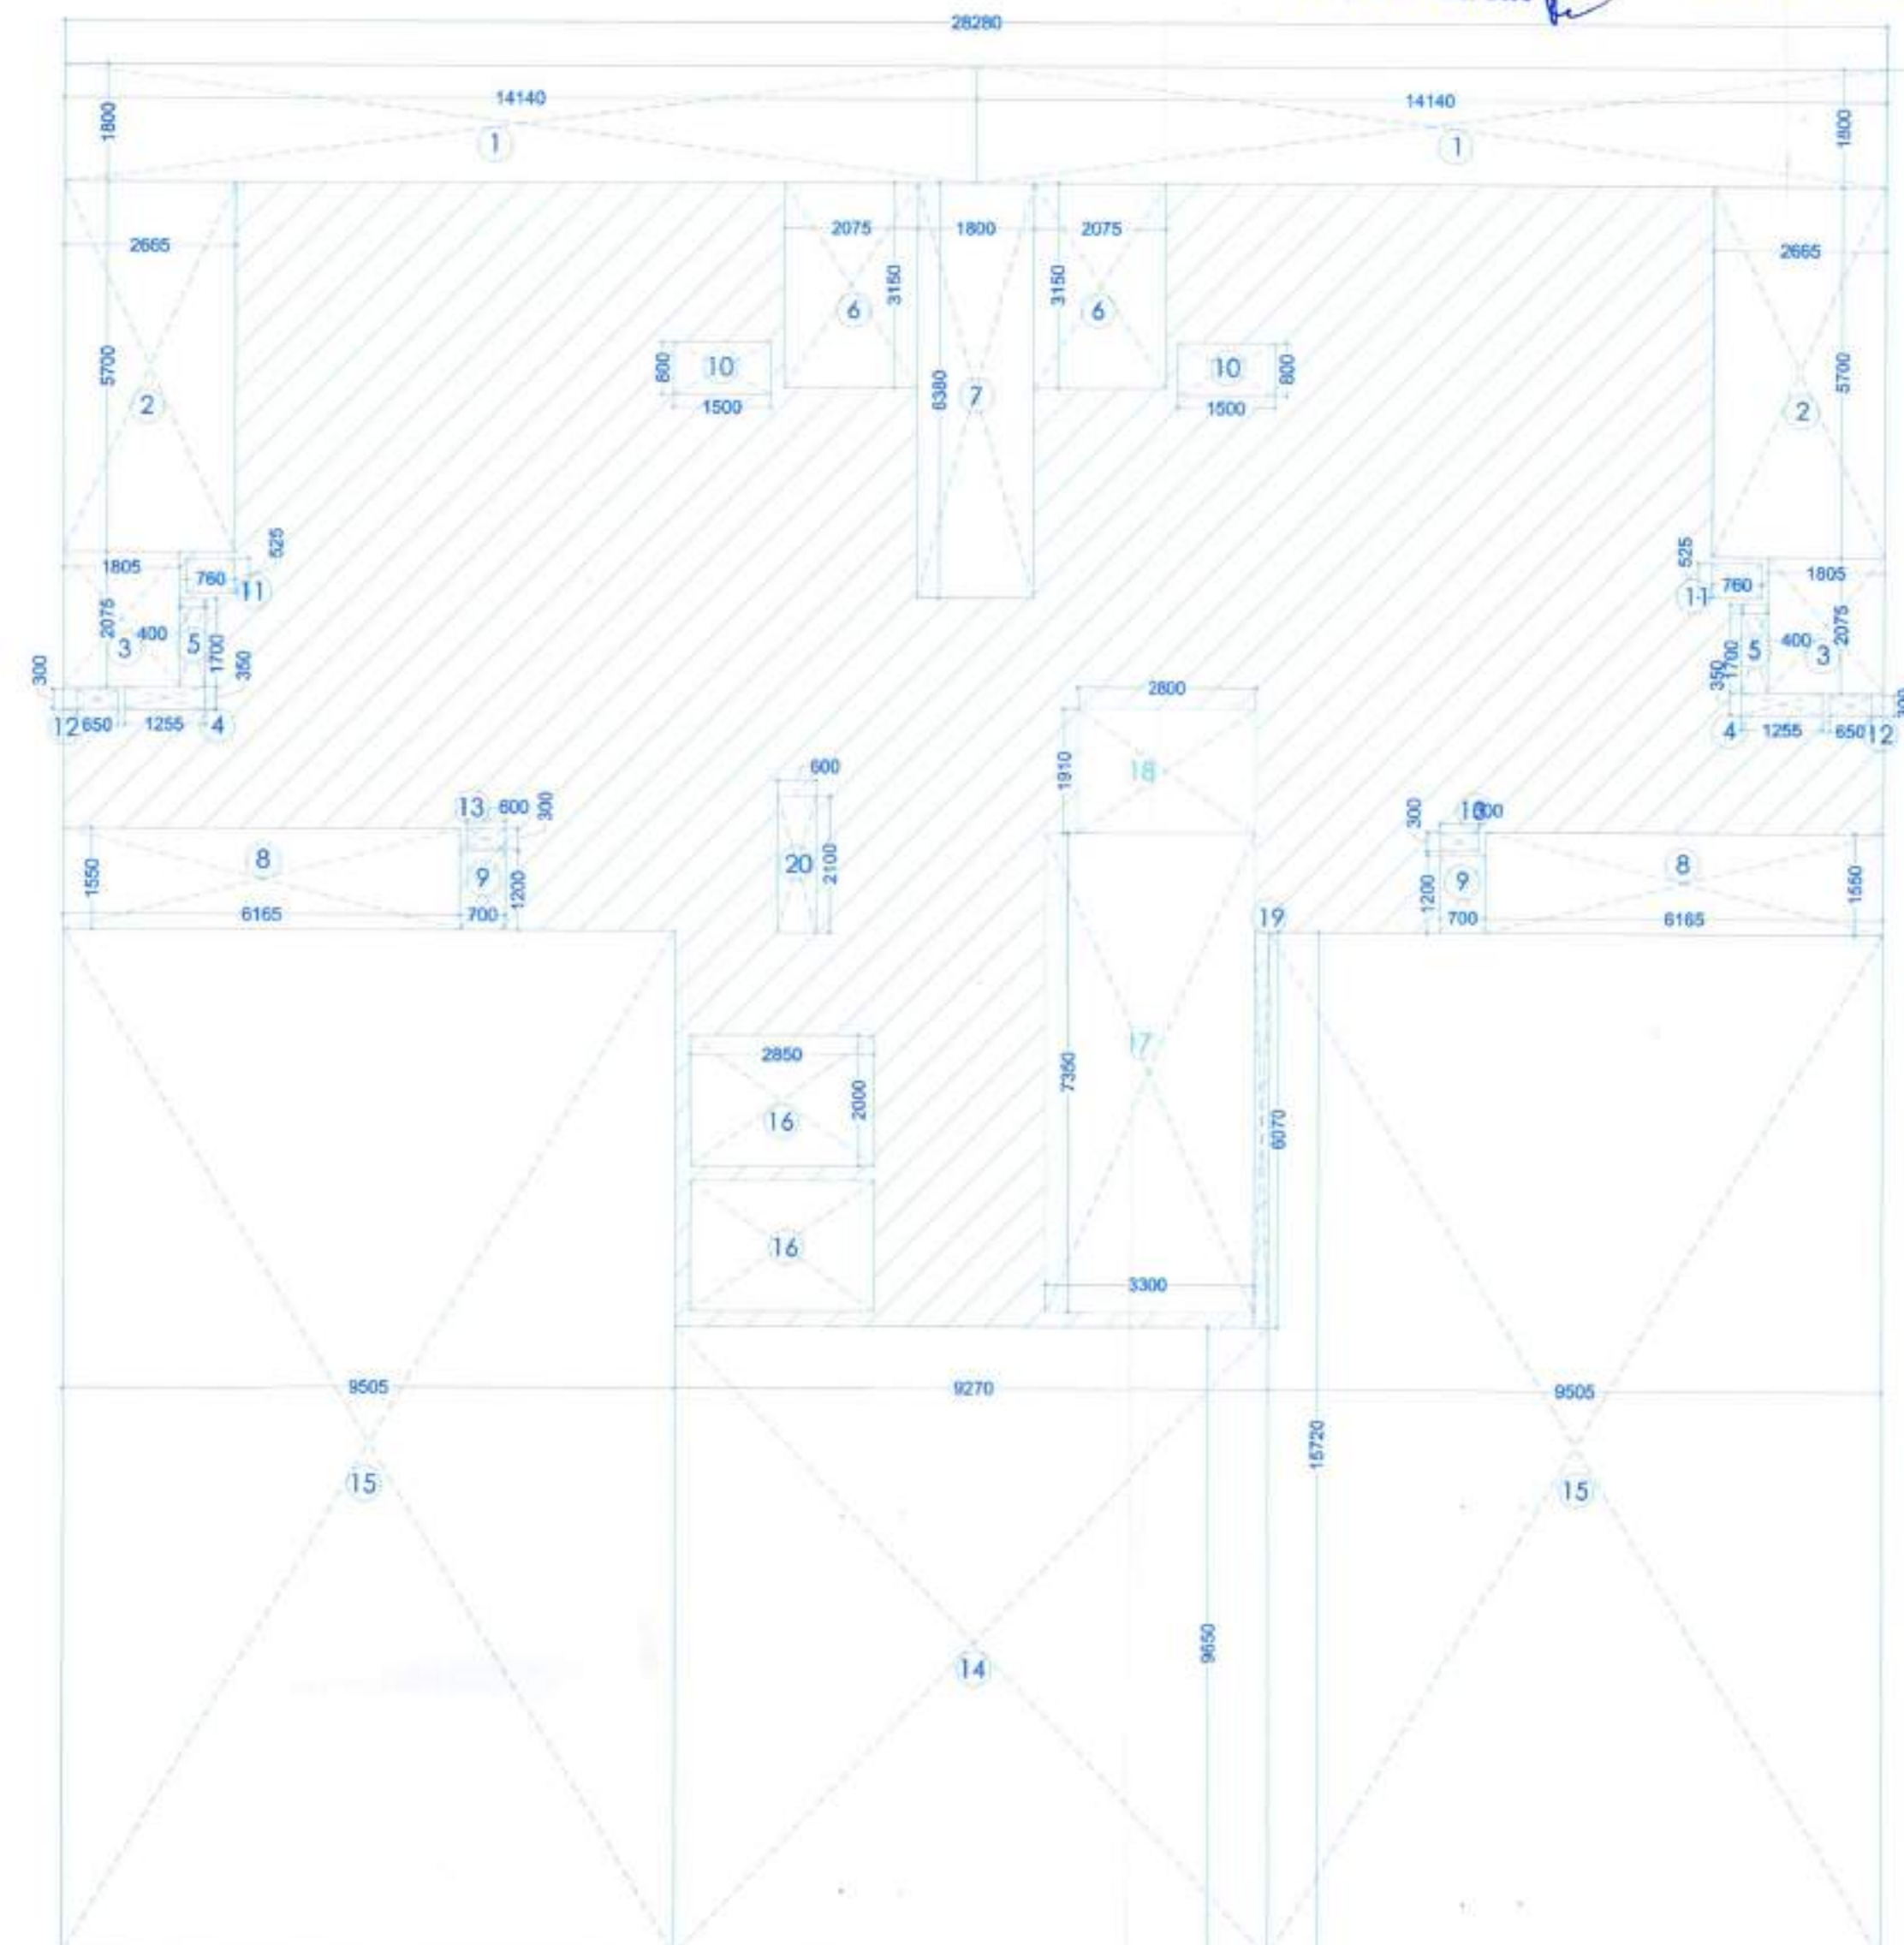

8TH FLOOR AREA DETAIL

RESIDENTIAL - BLOCK LR5 & LR6 (S+G+8)						
Area Detail : 8th Floor						
Legend	No.	Length (mm)	Width (mm)	FAR (sq. mm)	FAR (sq. m)	FAR (sq. ft)
A	2	28280	29020	820685600	820.686	8,833.860
1	2	14140	1800	50904000	50.904	547.931
2	2	2665	5700	30381000	30.381	327.021
3	2	1805	2075	7490750	7.491	80.630
4	2	1255	350	878500	0.879	9.456
5	2	400	1700	1360000	1.360	14.639
6	2	2075	3150	13072500	13.073	140.712
7	1	1800	6380	11484000	11.484	123.614
8	2	6165	1550	19111500	19.112	205.716
9	2	700	1200	1680000	1.680	18.084
10	2	1500	800	2400000	2.400	25.834
11	2	760	525	798000	0.798	8.590
12	2	650	300	390000	0.390	4.198
13	2	600	300	360000	0.360	3.875
14	1	9270	9650	89455500	89.456	962.899
15	2	9505	15720	298837200	298.837	3,216.684
16	2	2850	2000	11400000	11.400	122.710
17	1	3300	7350	24255000	24.255	261.081
18	1	2800	1910	5348000	5.348	57.566
19	1	230	6070	1396100	1.396	15.028
20	1	600	2100	1260000	1.260	13.563
Total Deductions (X)				572.262	6,159.829	
23	FAR FOR 8TH FLOOR (A-X)			248.424	2,674.031	

ਮਿਲਿਪ ਅਕਸਰ
ਗਮਾਡਾ, ਸਾਹਿਬਗਾਦਾ ਅਜੀਤ ਸਿੰਘ ਨਗਰ

SHEET NO:-20/23

SUPERCEDED PLANS OF
LOW RISE TOWERS
LR-1,LR-2,LR-3,LR-4,LR-5 & LR-6
SITE NO.10 GROUP HOUSING
JANTA LAND Pvt. Ltd.
SECTOR-91,
MOHALI

REMARKS:-

DIRECTION:-



Gitika (ARCHITECT)
CA-2007/39302

ARCHITECT

ACME BUILDERS PVT. LTD.
DIRECTOR

OWNER

PROJECT:

JUBILEE GOLF VISTA

SHEET TITLE:-

LR-5 & LR-6
TYPICAL (1st. TO 7th. FLOOR)
AREA & EIGHT FLOOR AREA
DETAIL

SCALE 1:100 @ A1

ACME BUILDERS PVT. LTD.
GH-10, SECTOR-91,JLPL,
MOHALI, (Pb)

