

**SUPERCEDED PLANS OF**  
**LOW RISE TOWERS**  
**LR-1, LR-2, LR-3, LR-4, LR-5 & LR-6 FOR**  
**SITE NO.10 GROUP HOUSING**  
**JANTA LAND Pvt. Ltd.**  
**SECTOR-91,**  
**MOHALI**

## REMARKS:-

- NOTES:-**
1. 1 TREE FOR EVERY 225 SQM OF BUILT UP AREA SHALL BE PROVIDED
  2. All dimensions are in mm.
  3. All windows and ventilators are openable.
  4. Lift well are mechanically Pressurized.
  5. Fire services install as per NBC.
  6. 100% power backup for emergency services.

## DIRECTION:-



*Gitika*  
 GITIKA (ARCHITECT)  
 CA-2007/39302

## ARCHITECT

*ACME BUILDERS*  
 ACME BUILDERS PVT. LTD.  
 DIRECTOR

## OWNER

## PROJECT:

JUBILEE GOLF VISTA

## SHEET TITLE:-

SECTIONS  
FOR LR-1 & LR-4

SCALE 1:100 @ A1

**ACME BUILDERS PVT. LTD.**  
**GH-10, SECTOR-91, JLPL,**  
**MOHALI, (Pb)**



*Chief Town Planner*  
 Chief Town Planner,  
 Punjab, Chandigarh.


*Divisional Engineer*  
 Divisional Engineer  
 Public Health Division No.1  
 GMADA, S.A.S. Nagar

*Assistant Town Planner*  
 Assistant Town Planner  
 GMADA, S.A.S. Nagar


*ਮੀਨੀਅਰ ਆਰਕੀਟੈਕਟ*  
 ਮੀਨੀਅਰ ਆਰਕੀਟੈਕਟ  
 ਗੁਰਮਤ, ਸਾਹਿਬਜ਼ਾਦਾ ਅਜੀਤ ਸਿੰਘ ਨਗਰ  
 ਗੁਰਮਤ, ਸਾਹਿਬਜ਼ਾਦਾ ਅਜੀਤ ਸਿੰਘ ਨਗਰ

*ਨਕਸ਼ਾ ਪਾਸ ਕੀਤਾ*  
 ਨਕਸ਼ਾ ਪਾਸ ਕੀਤਾ

*ਮਿਲਿਅ ਆਰਕੀਟੈਕਟ*  
 ਮਿਲਿਅ ਆਰਕੀਟੈਕਟ  
 ਗੁਰਮਤ, ਸਾਹਿਬਜ਼ਾਦਾ ਅਜੀਤ ਸਿੰਘ ਨਗਰ

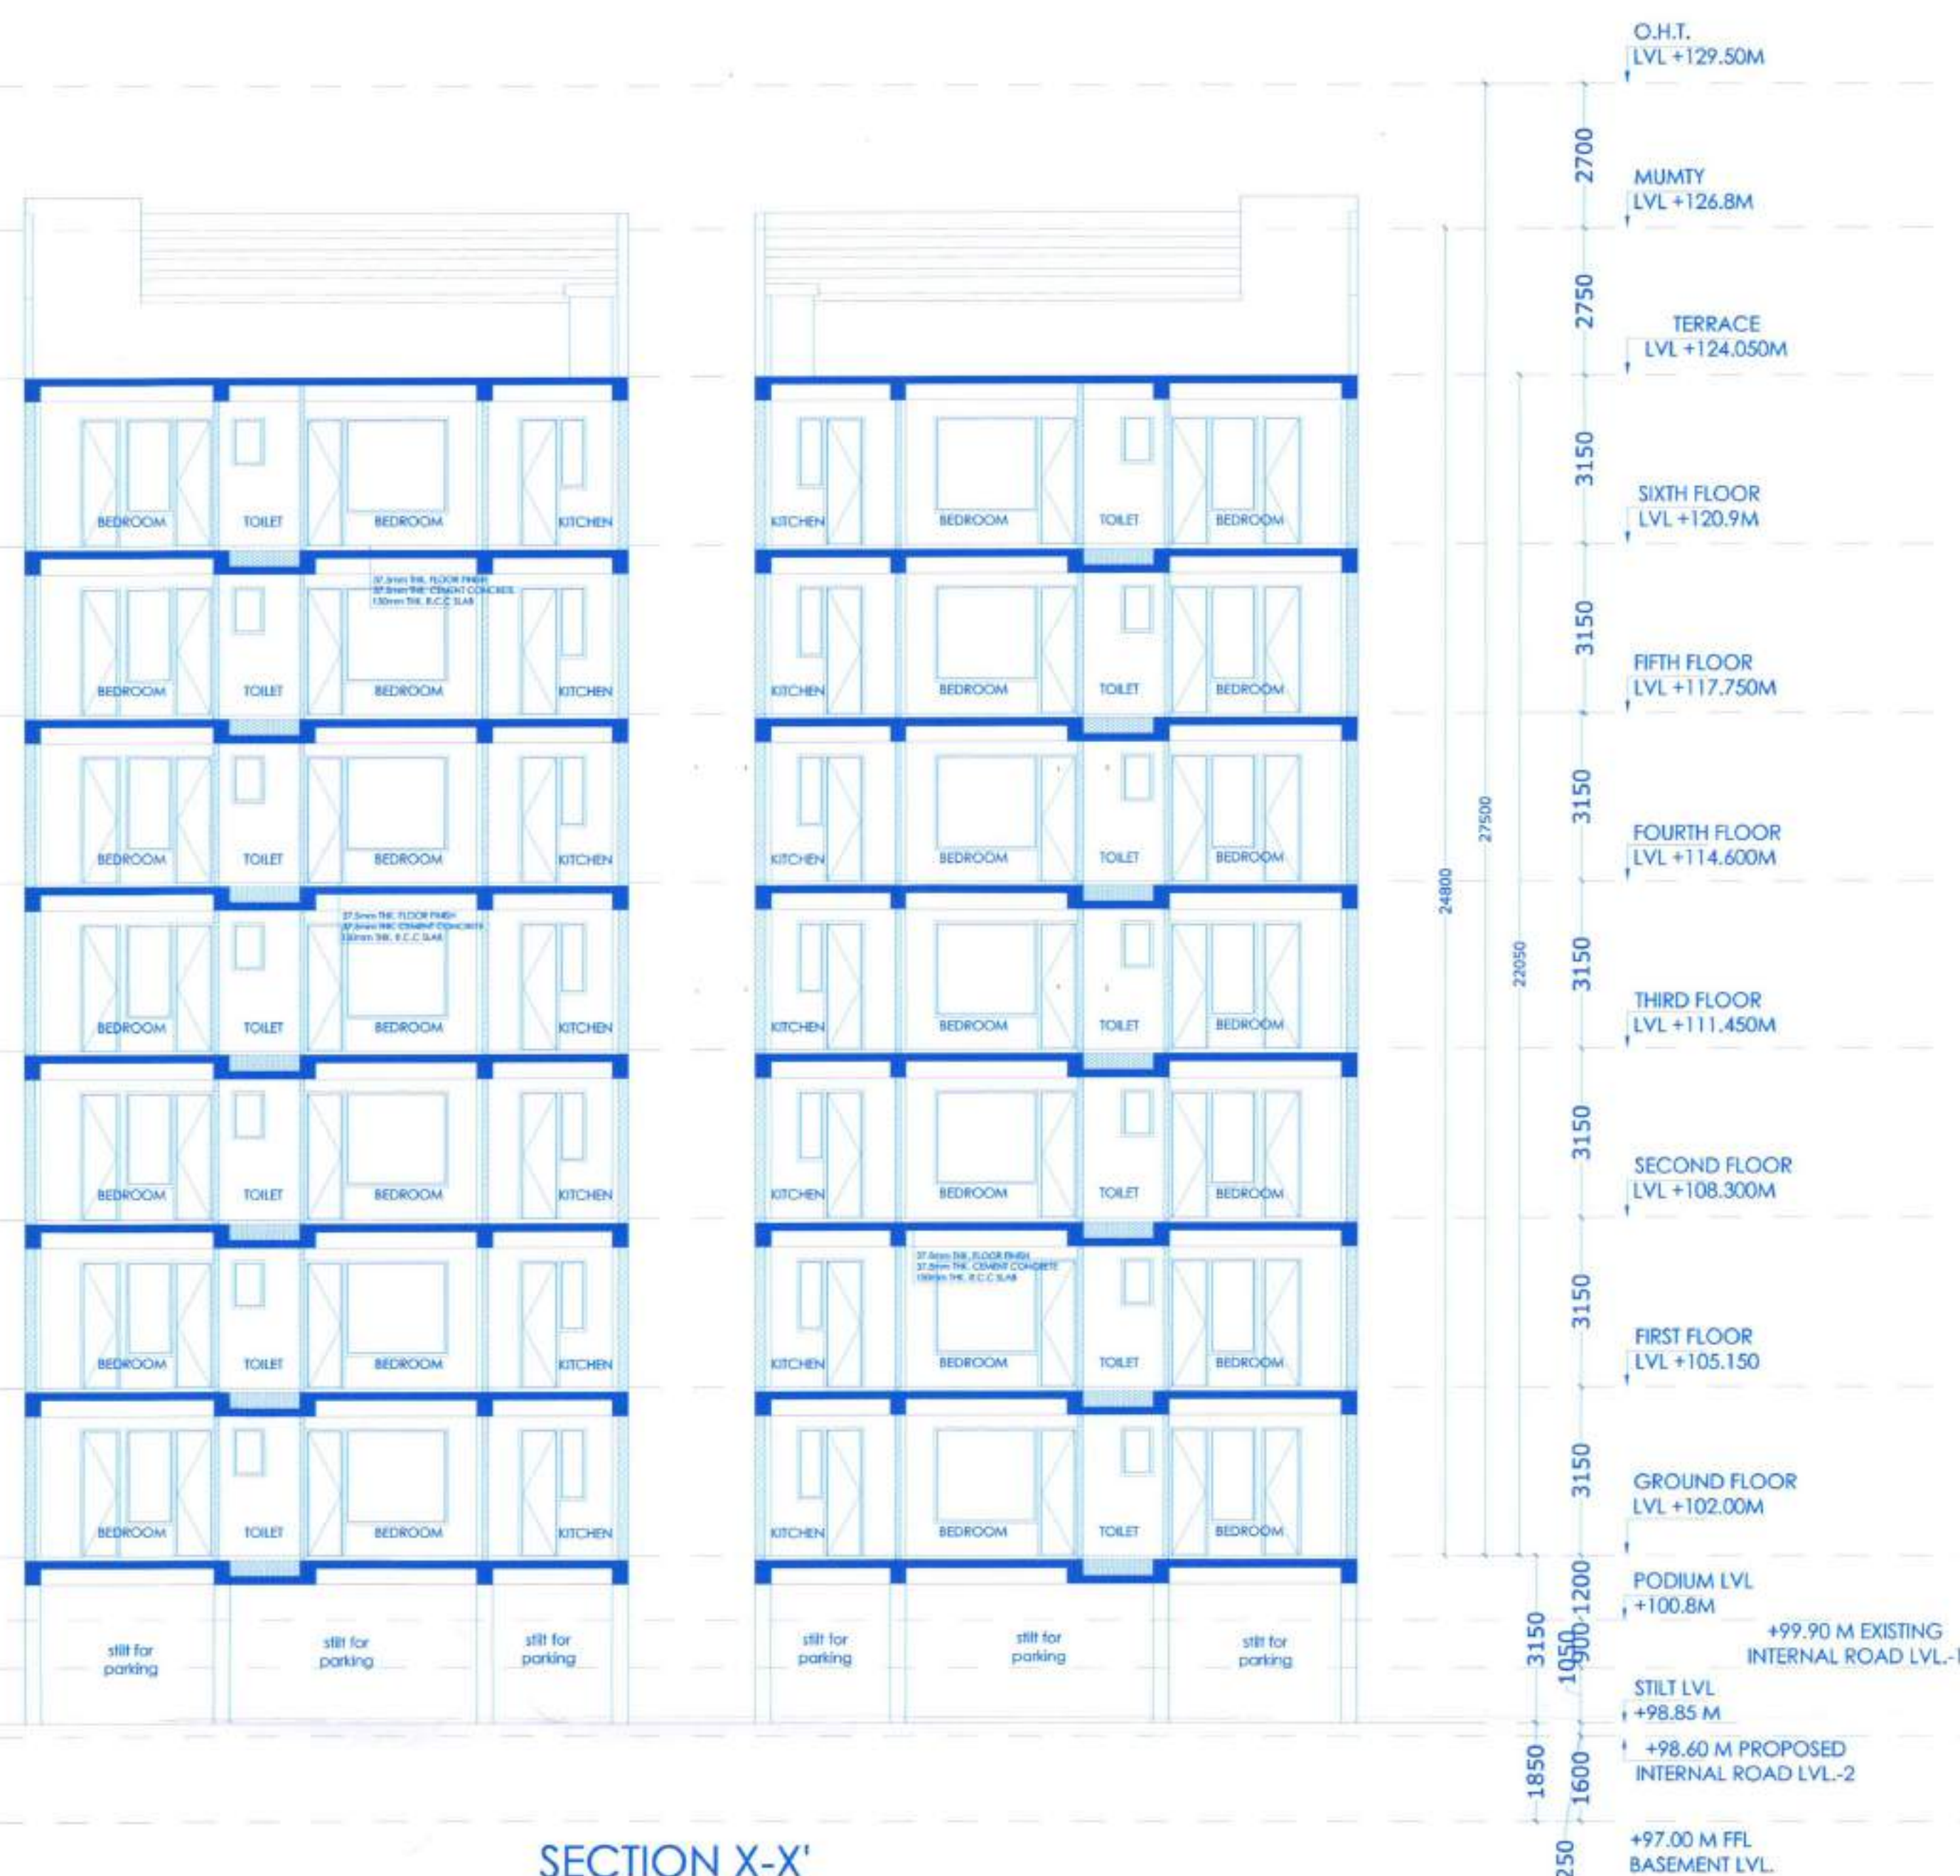

SECTION X-X'

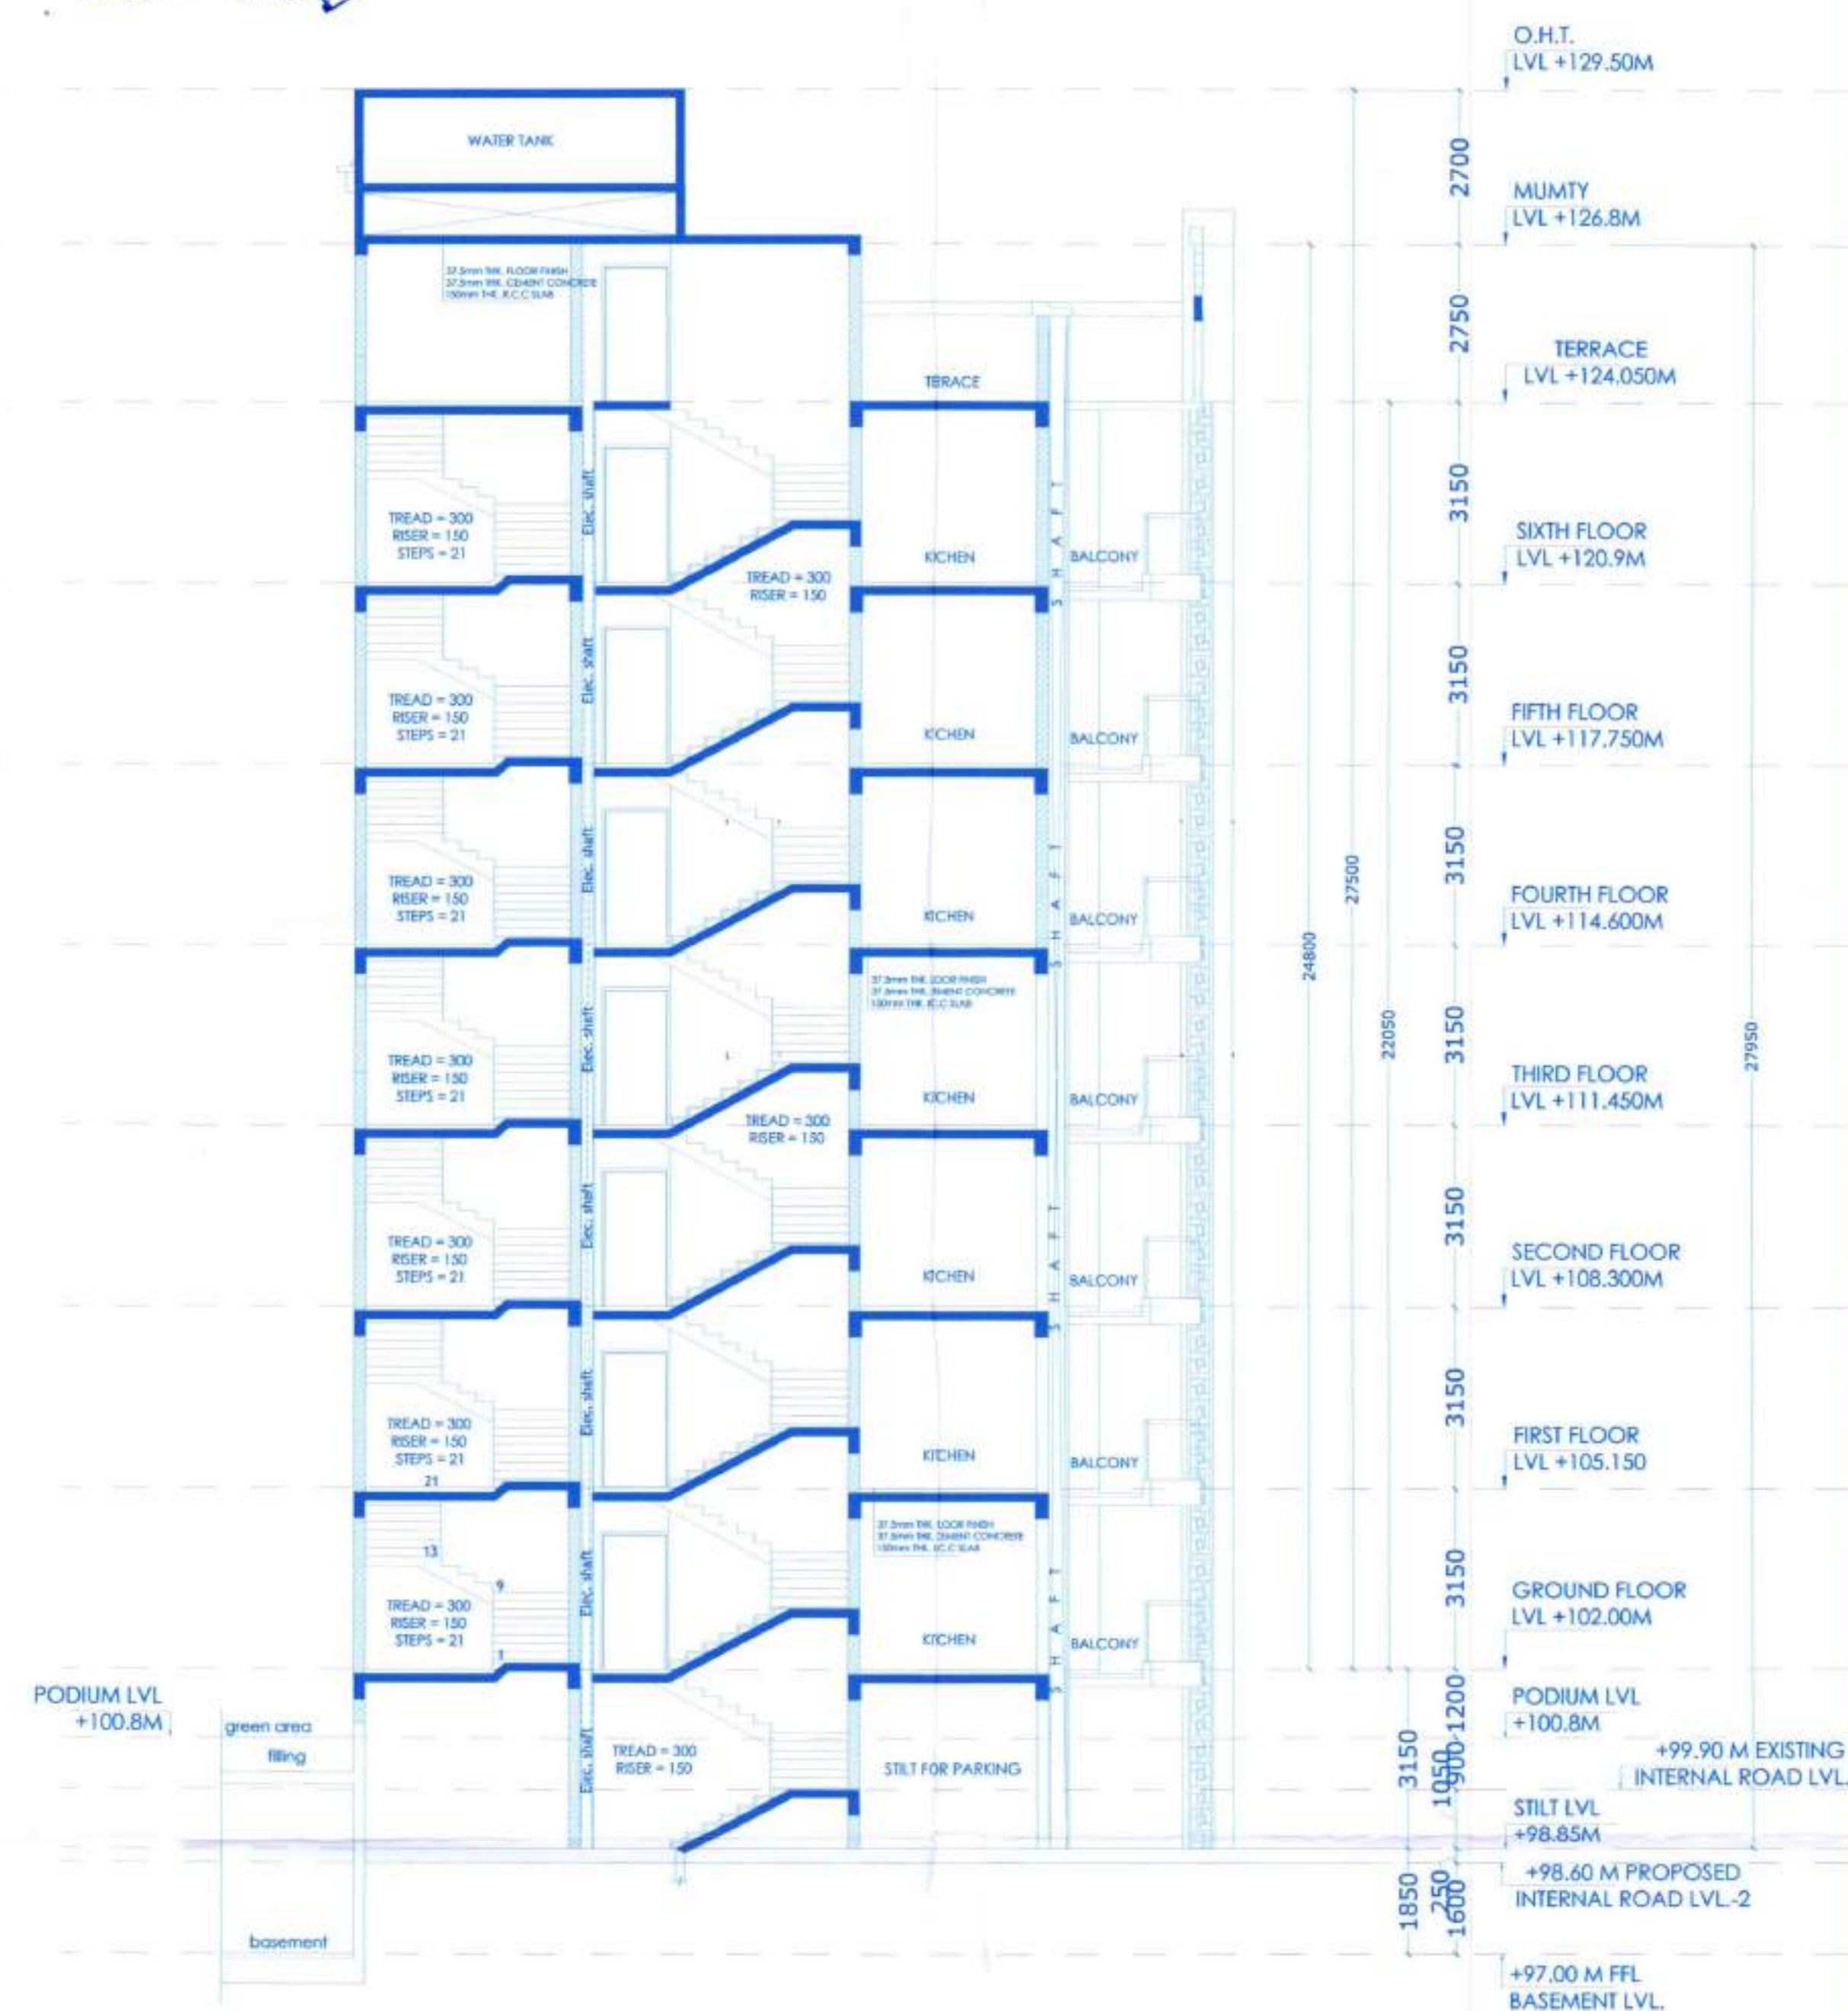

SECTION Y-Y'