

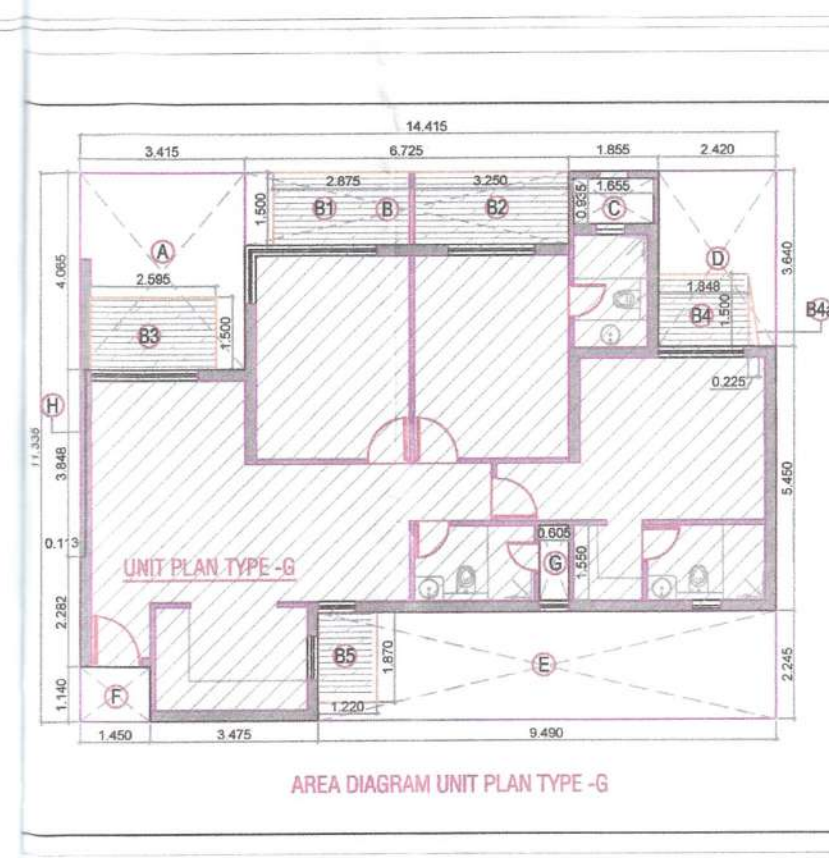
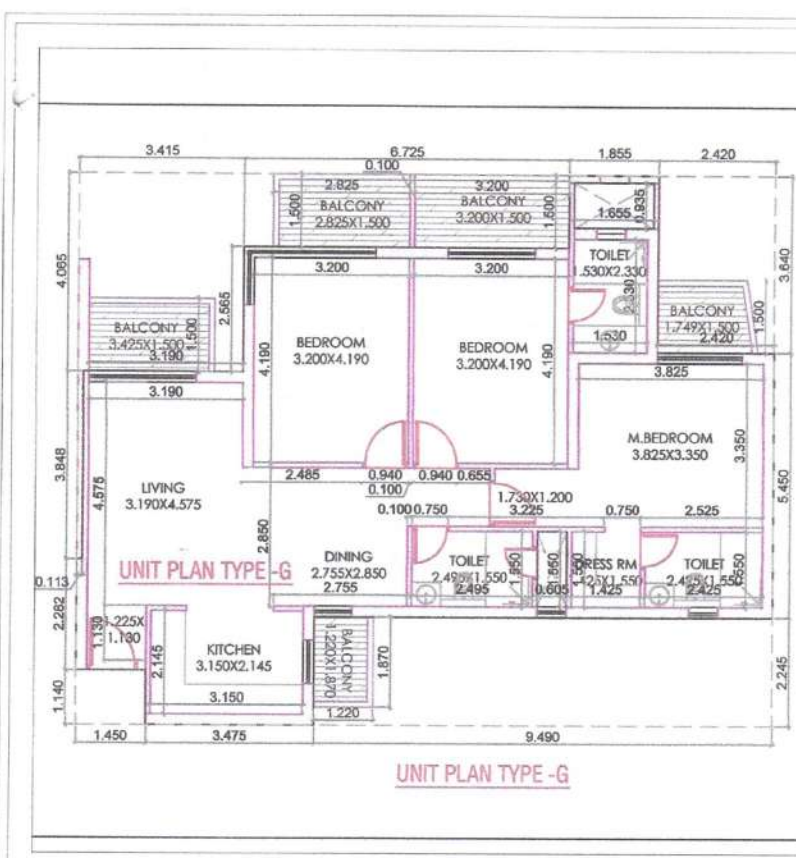


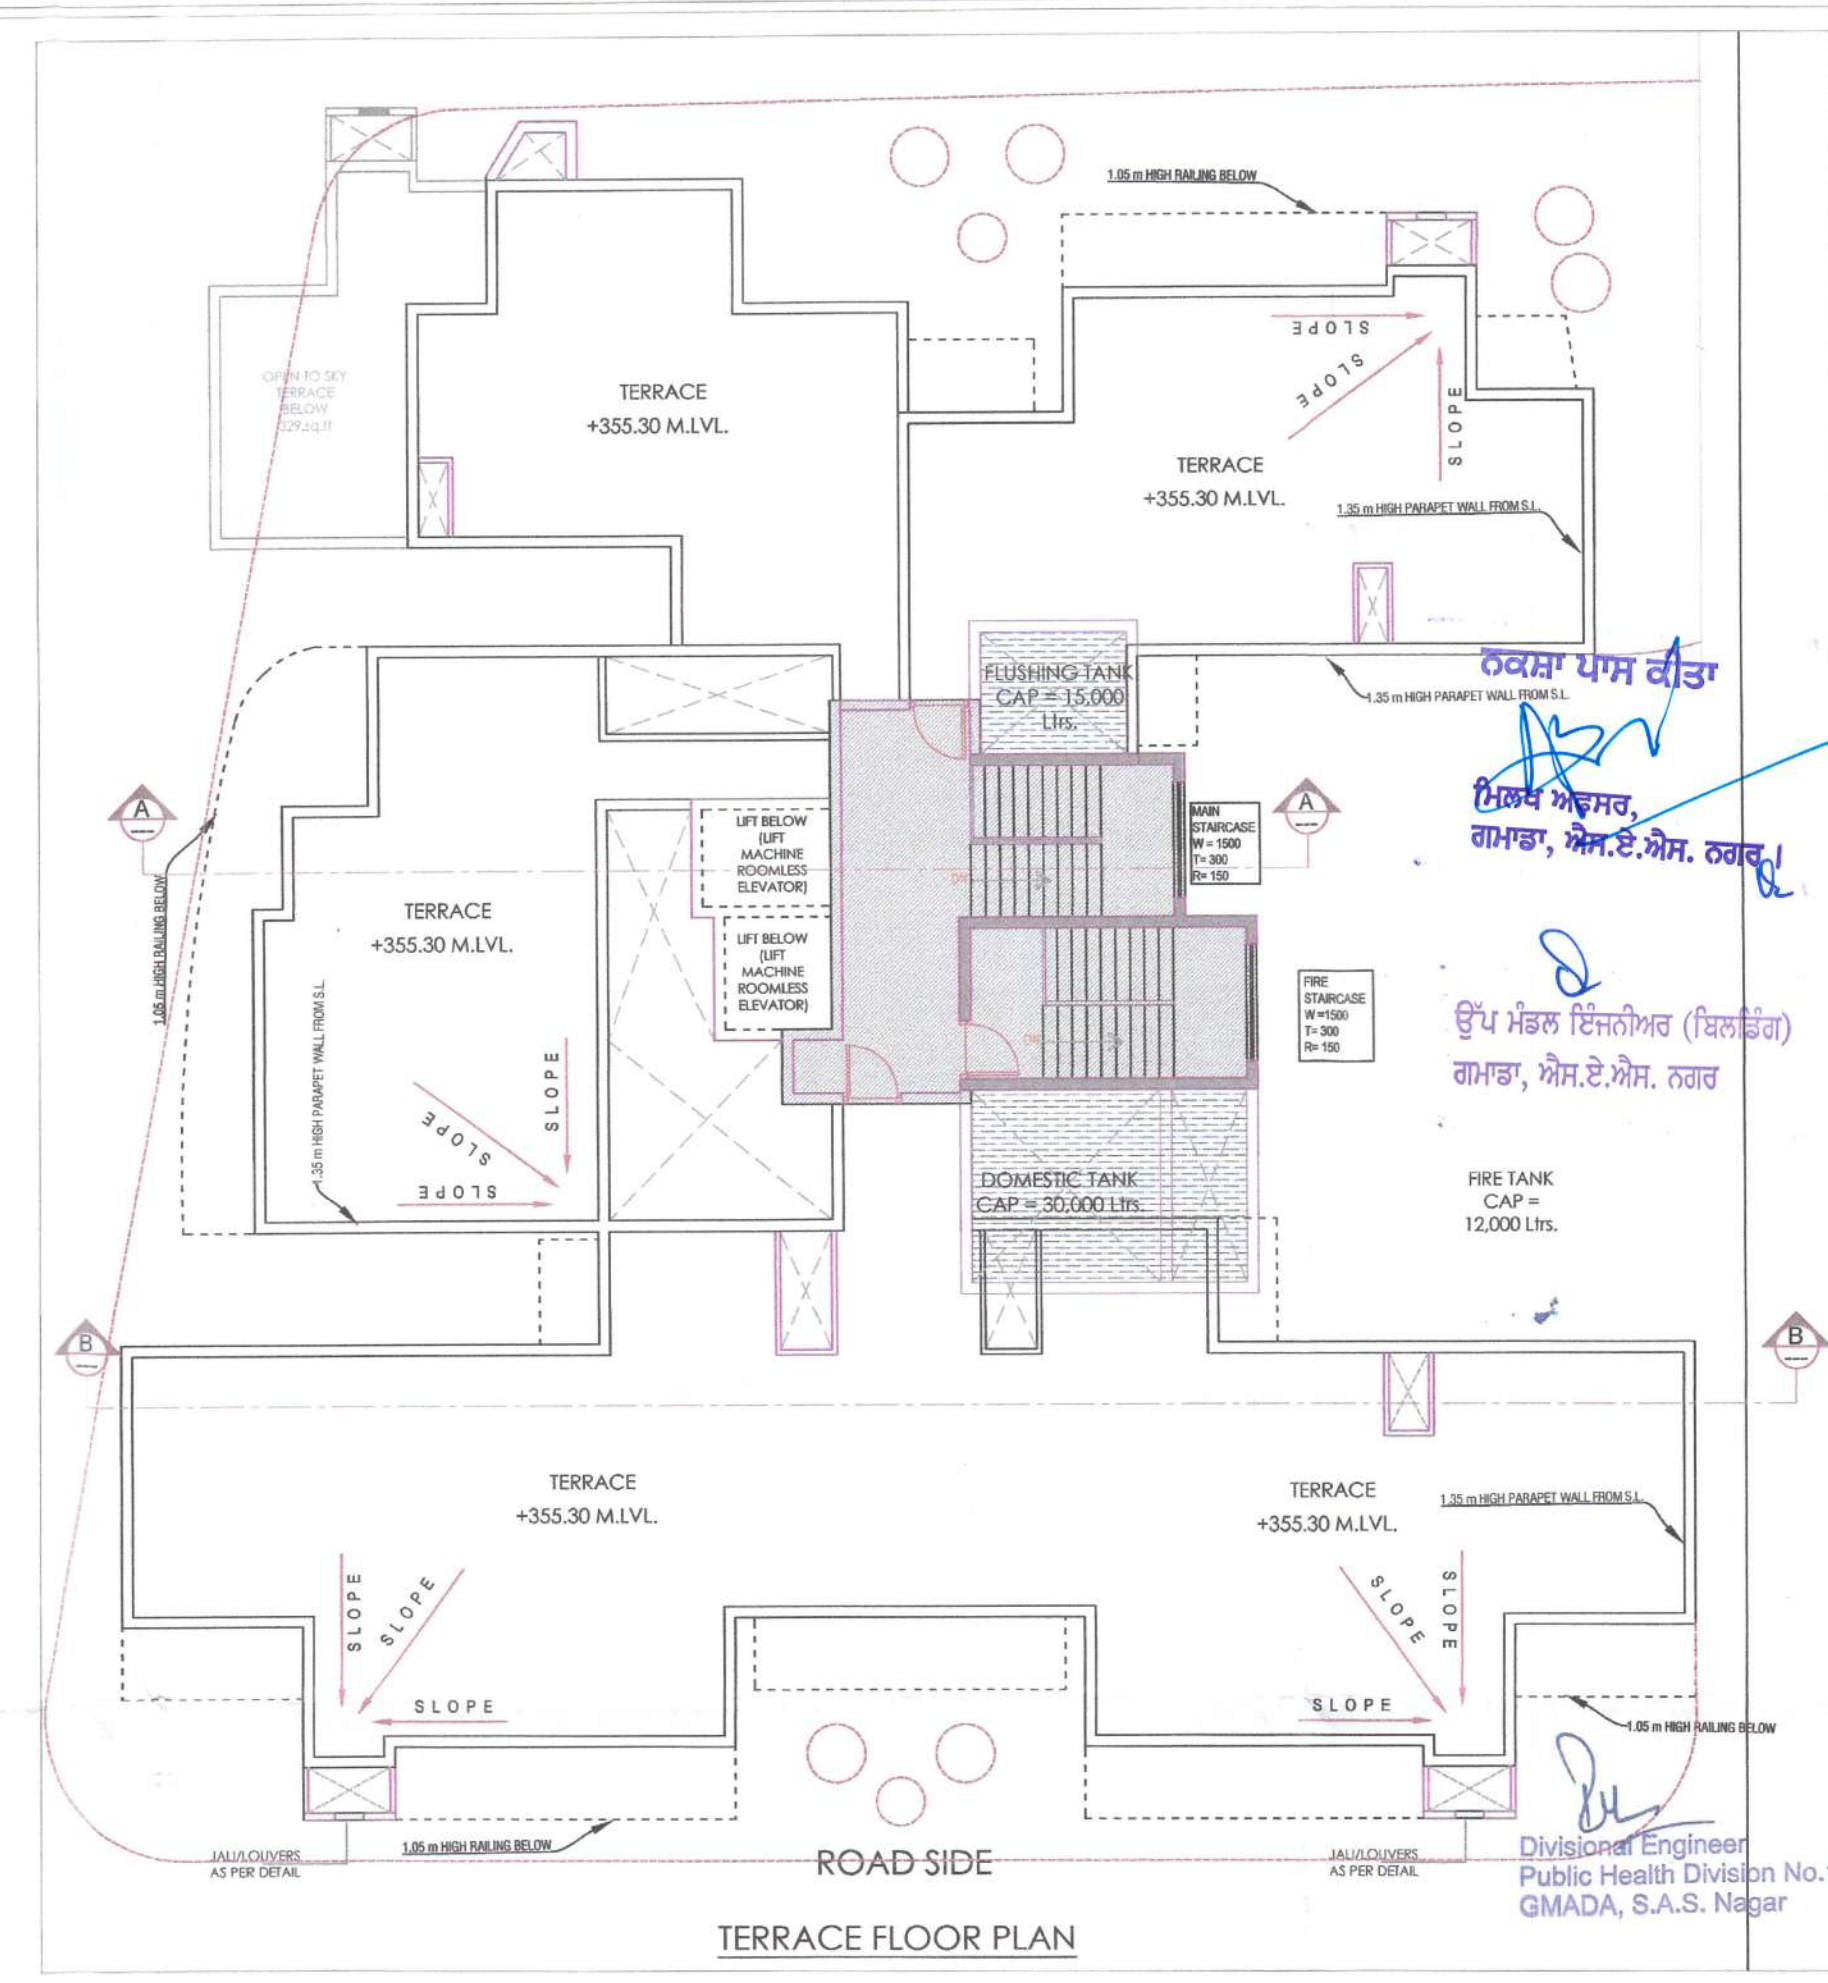

BUILTUP AREA STATEMENT FOR UNIT PLAN TYPE-G									
UNIT AREA	N	L	B	N X L X B					
UNIT NAME	1	14.42	11.335	163.39	SQ.MT.				
TOTAL				163.39	SQ.MT.	A			
DEDUCTIONS									
DUCTS (A)	N	L	B	N X L X B					
NO.	1	3.415	4.085	13.86	SQ.MT.				
B	1	6.735	1.5	10.09	SQ.MT.				
C	1	1.665	0.935	1.55	SQ.MT.				
D	1	2.42	3.94	9.51	SQ.MT.				
E	1	9.49	2.245	21.31	SQ.MT.				
F	1	1.45	1.14	1.65	SQ.MT.				
G	1	0.905	1.55	1.39	SQ.MT.				
H	1	0.113	3.945	0.43	SQ.MT.				
TOTAL DEDUCTIONS				56.66	SQ.MT.	B			
FAR AREA OF UNIT EXCLUDING BALCONY (UNIT TYPE G)	A-B			106.74	SQ.MT.	C			
BALCONY AREA CALCULATION OF UNIT (B)									
BALCONY NO.	N	L	B	N X L X B					
B1	1	3.475	1.5	5.21	SQ.MT.				
B2	1	3.25	1.5	4.88	SQ.MT.				
B3	1	2.995	1.5	4.49	SQ.MT.				
B4	1	1.948	1.5	2.92	SQ.MT.				
B5	12	1	0.225	2.7	SQ.MT.				
B6	1	1.22	1.87	2.28	SQ.MT.				
NON FAR BALCONY AREA				19.20	SQ.MT.	D			
FAR AREA OF UNIT (UNIT TYPE G)	C			106.74	SQ.MT.	F			

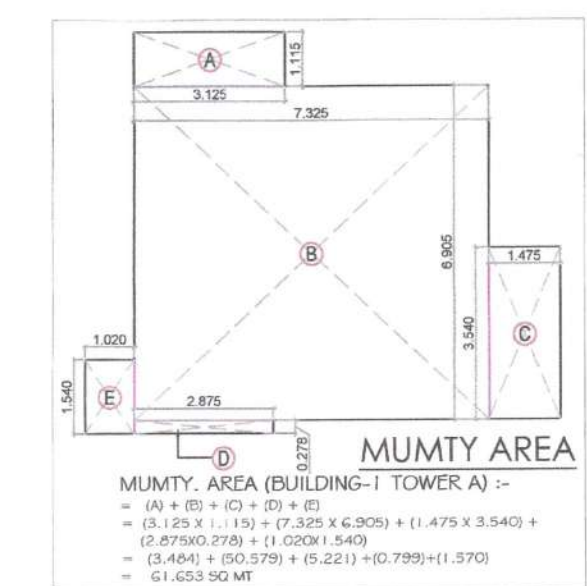

ਓਰੀਜਨਲ ਡਰਾਈਂਗ (ਬਿਲਡਿੰਗ) ਗਮਾਡਾ, ਐਸ.ਏ.ਐਸ. ਨਗਰ

ਉੱਪ ਮੰਡਲ ਇੰਜੀਨੀਅਰ (ਬਿਲਡਿੰਗ) ਗਮਾਡਾ, ਐਸ.ਏ.ਐਸ. ਨਗਰ

Divisional Engineer
Public Health Division No.1
GMADA, S.A.S. Nagar


ਮੁਨੀਸਿਪਲ ਐਂਗੀਨੀਅਰ ਗਮਾਡਾ, ਐਸ.ਏ.ਐਸ. ਨਗਰ

Assistant Town Planner
GMADA, S.A.S. Nagar


SUPERCEDED GROUP HOUSING
RESIDENTIAL POCKET 2B FOR JANTA
LAND PROMOTERS PVT. LTD.
AT SITE NO. - RESIDENTIAL POCKET 2B
AT SEC.66A, S.A.S NAGAR, MOHALI

CLIENT:-
JANTA LAND PROMOTERS PVT. LTD.
ADD:- SCO. 39-42, SECTOR 82,
MOHALI, PUNJAB.



SCALE:- 1:100 DATE - 21-05-2019
ARCHITECT:- SHEET NO. 14
DEALT BY:-
CHECKED BY:-
OWNER:
For JANTA LAND PROMOTERS PVT. LTD.
MANAGING DIRECTOR

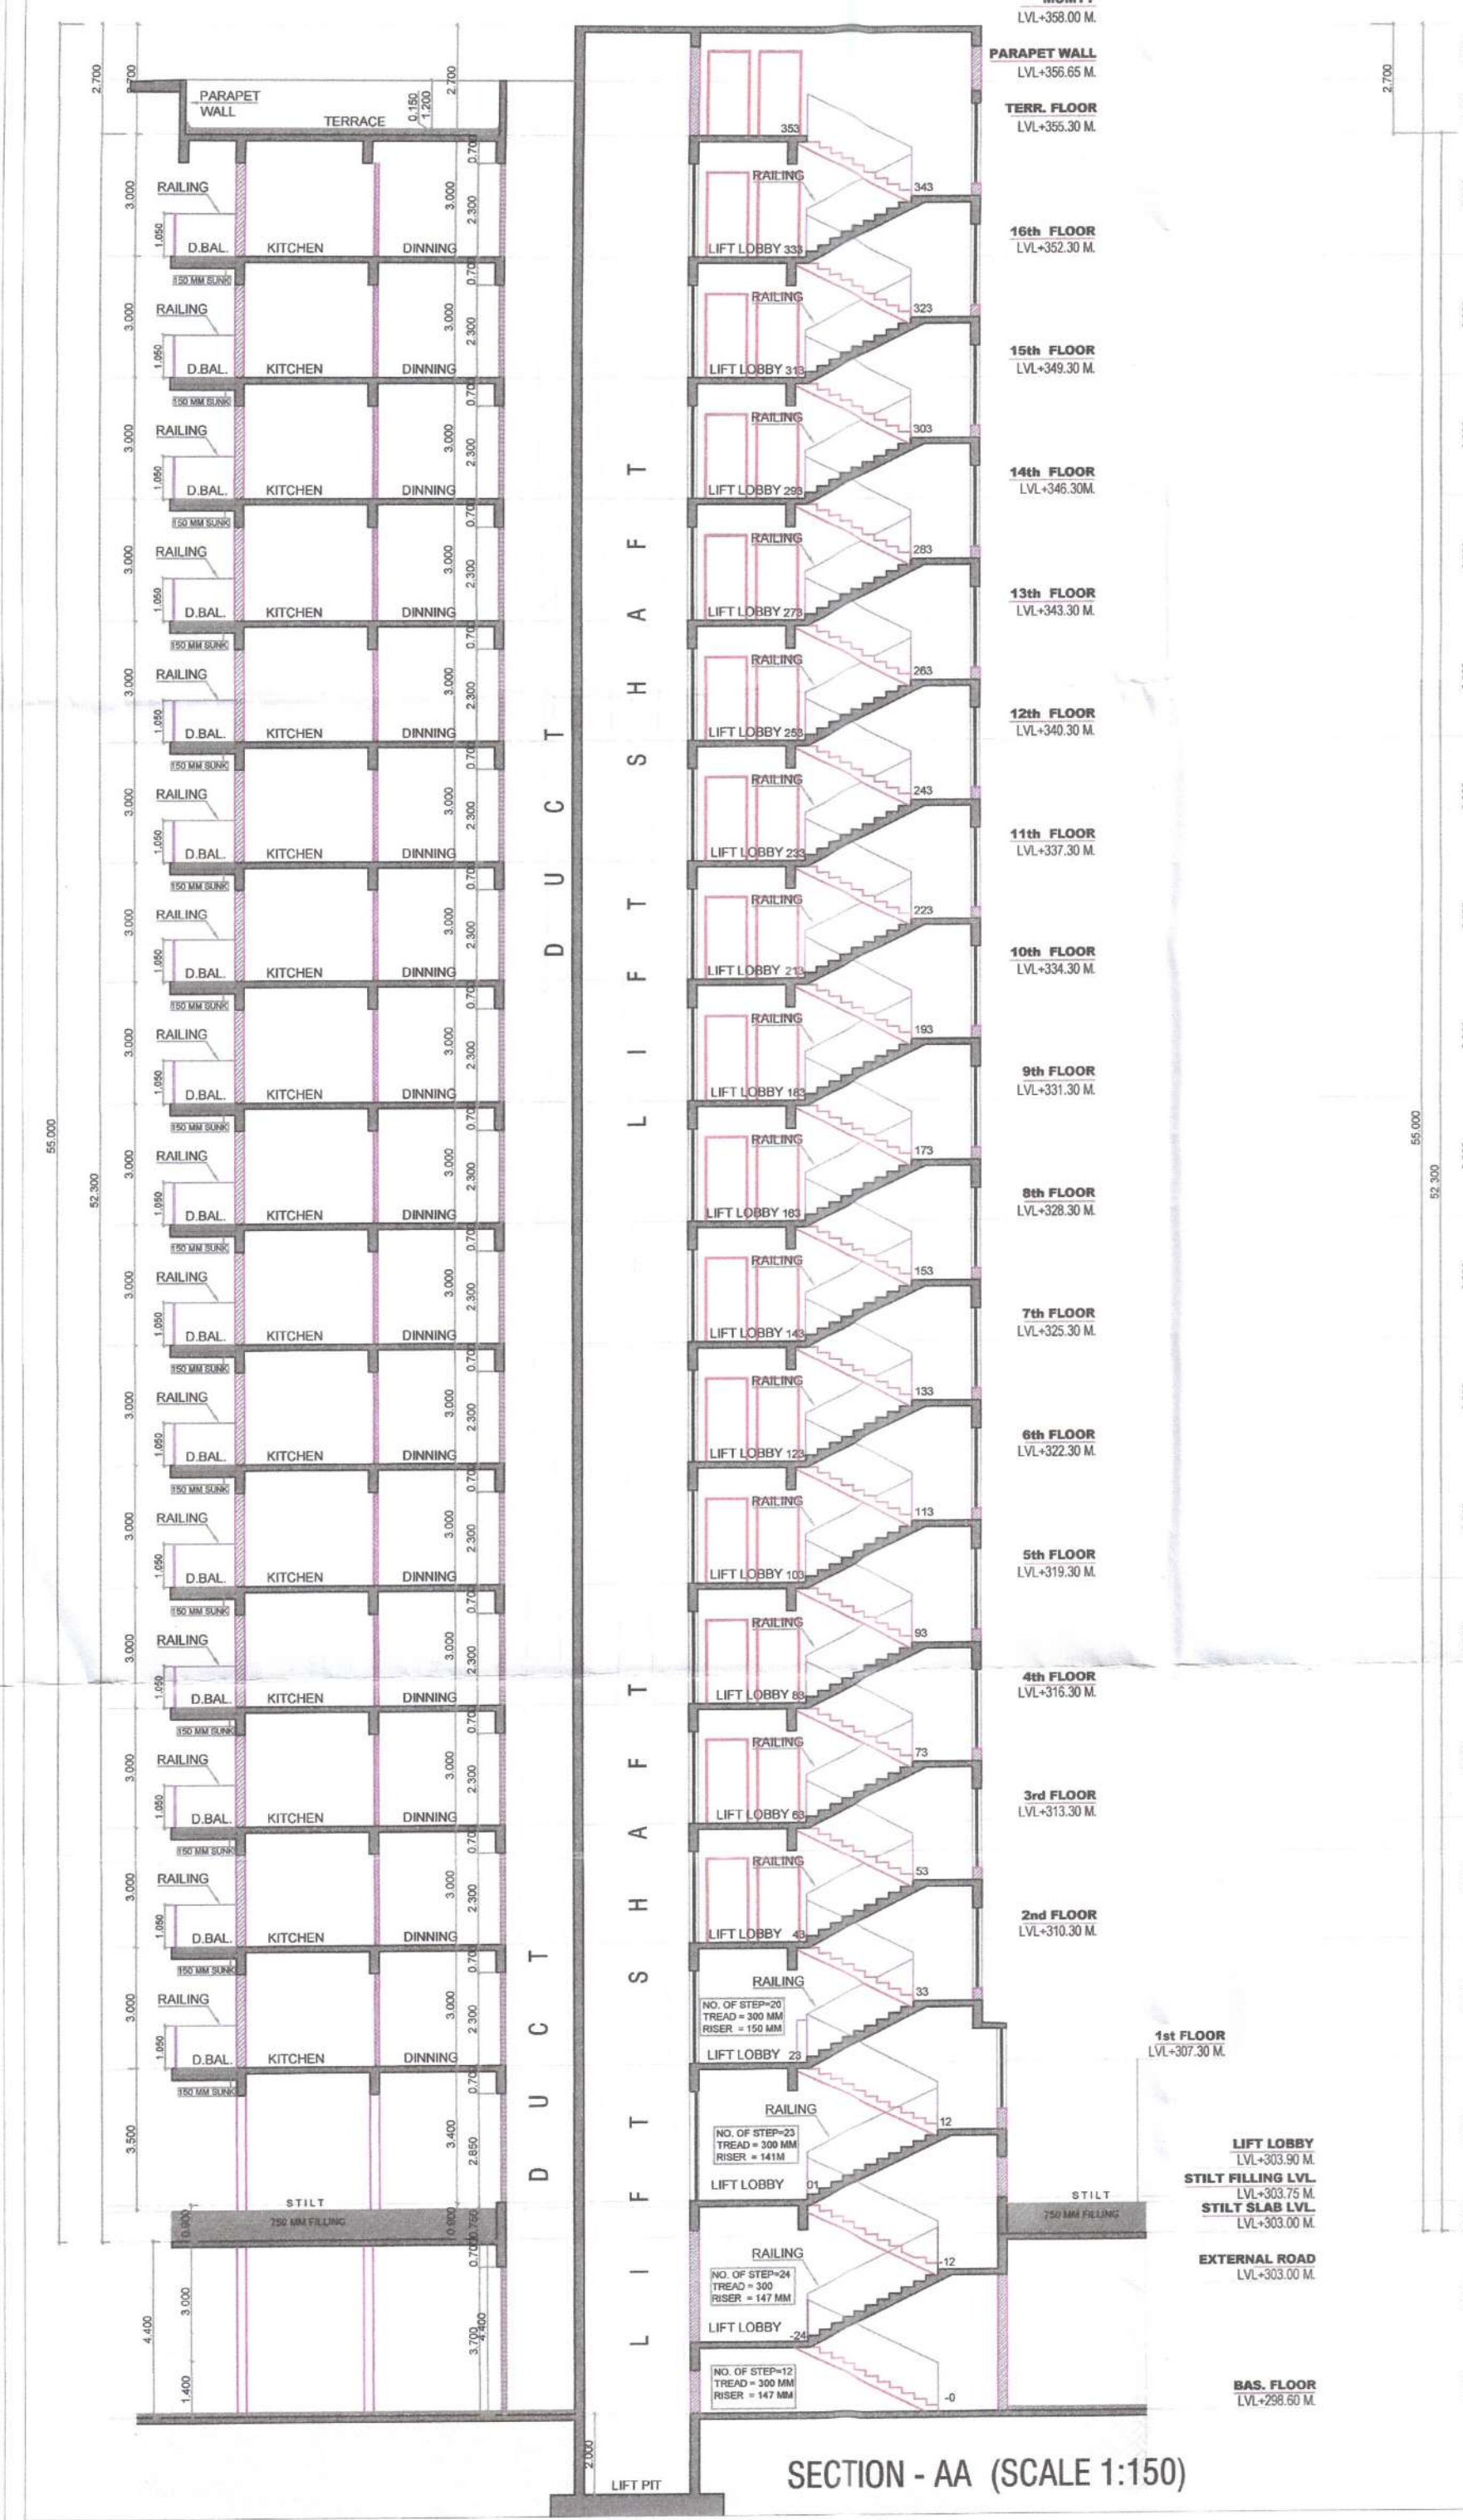

SECTION-AA (SCALE 1:150)

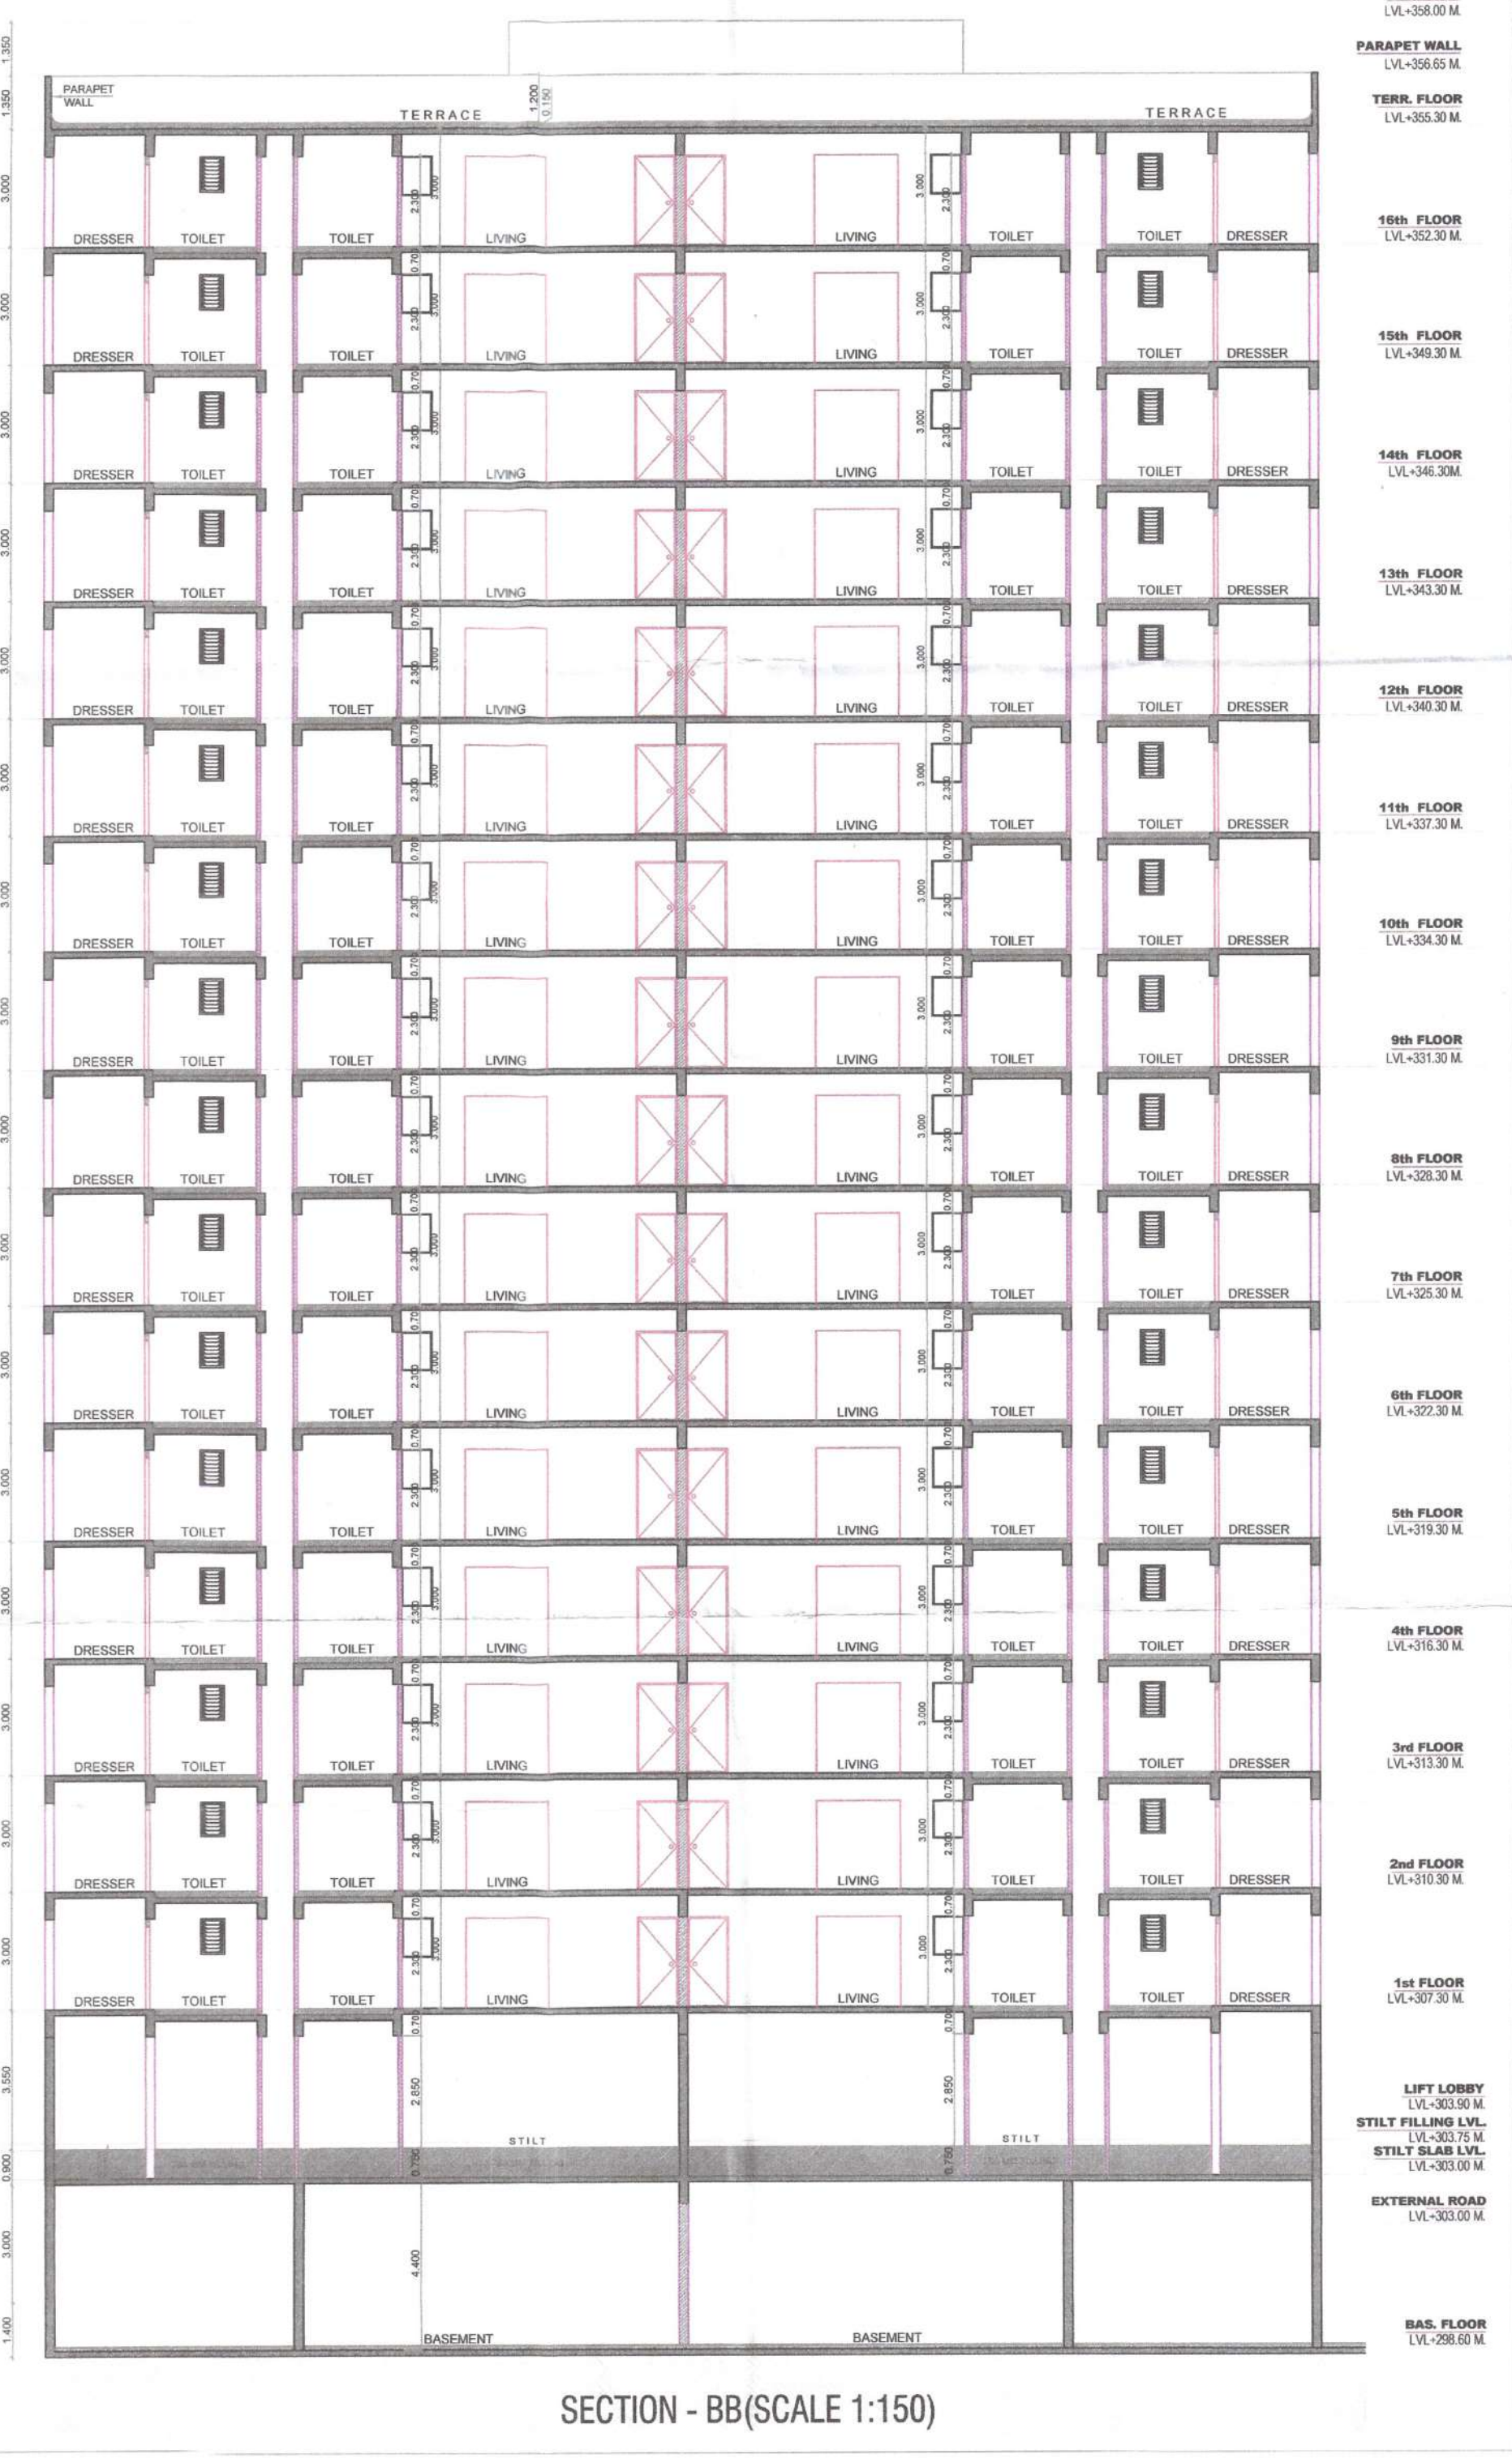

SECTION-BB (SCALE 1:150)

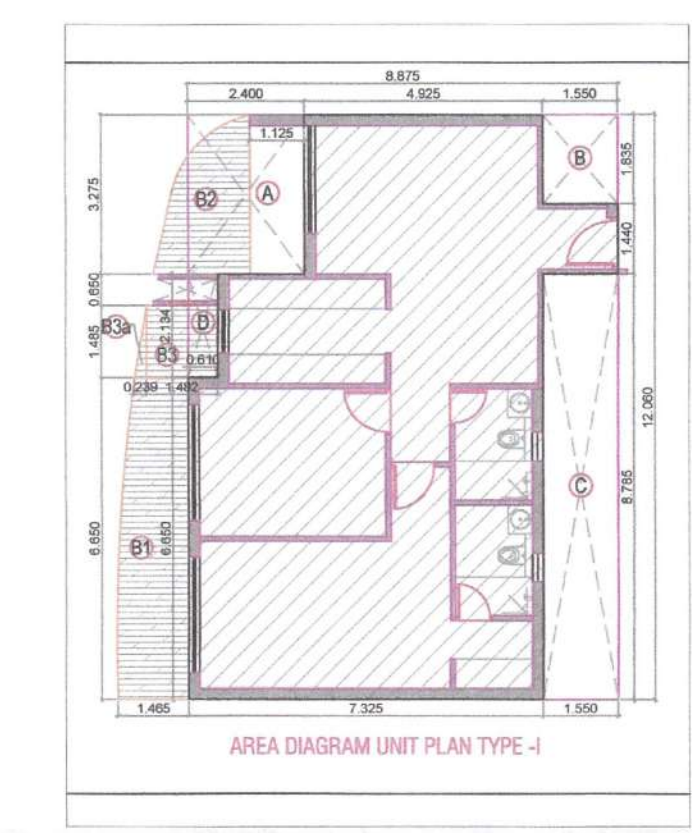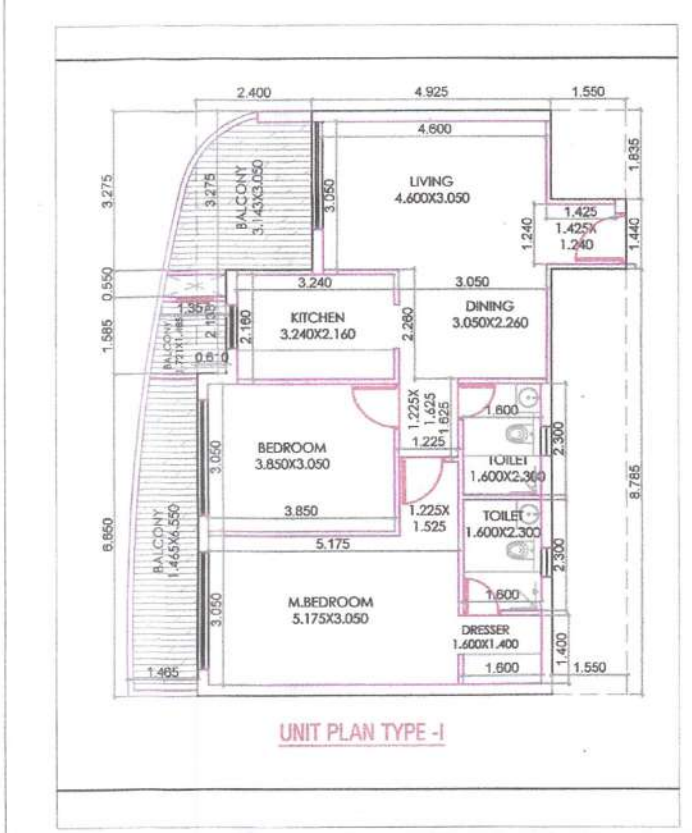

BUILTUP AREA STATEMENT FOR UNIT PLAN TYPE-I									
UNIT AREA	N	L	B	N X L X B					
UNIT NAME	1	8.075	12.95	107.03	SQ.MT.				
TOTAL				107.03	SQ.MT.	A			
DEDUCTIONS									
DUCTS (A)	N	L	B	N X L X B					
NO.	1	2.4	3.275	7.86	SQ.MT.				
B	1	1.55	1.835	2.84	SQ.MT.				
C	1	1.55	0.785	1.22	SQ.MT.				
D	1	0.61	2.134	1.30	SQ.MT.				
TOTAL DEDUCTIONS				12.82	SQ.MT.	B			
FAR AREA OF UNIT EXCLUDING BALCONY (UNIT TYPE I)	A-B			94.21	SQ.MT.	C			
BALCONY AREA CALCULATION OF UNIT (B)									
BALCONY NO.	N	L	B	N X L X B					
B1	AS PER PLANE			9.24	SQ.MT.				
B2	AS PER PLANE			4.95	SQ.MT.				
B3	1	1.482	1.485	2.20	SQ.MT.				
B4	12	0.239	1.485	0.35	SQ.MT.				
NON FAR BALCONY AREA				16.65	SQ.MT.	D			
FAR AREA OF UNIT (UNIT TYPE I)	C			94.21	SQ.MT.	H			