
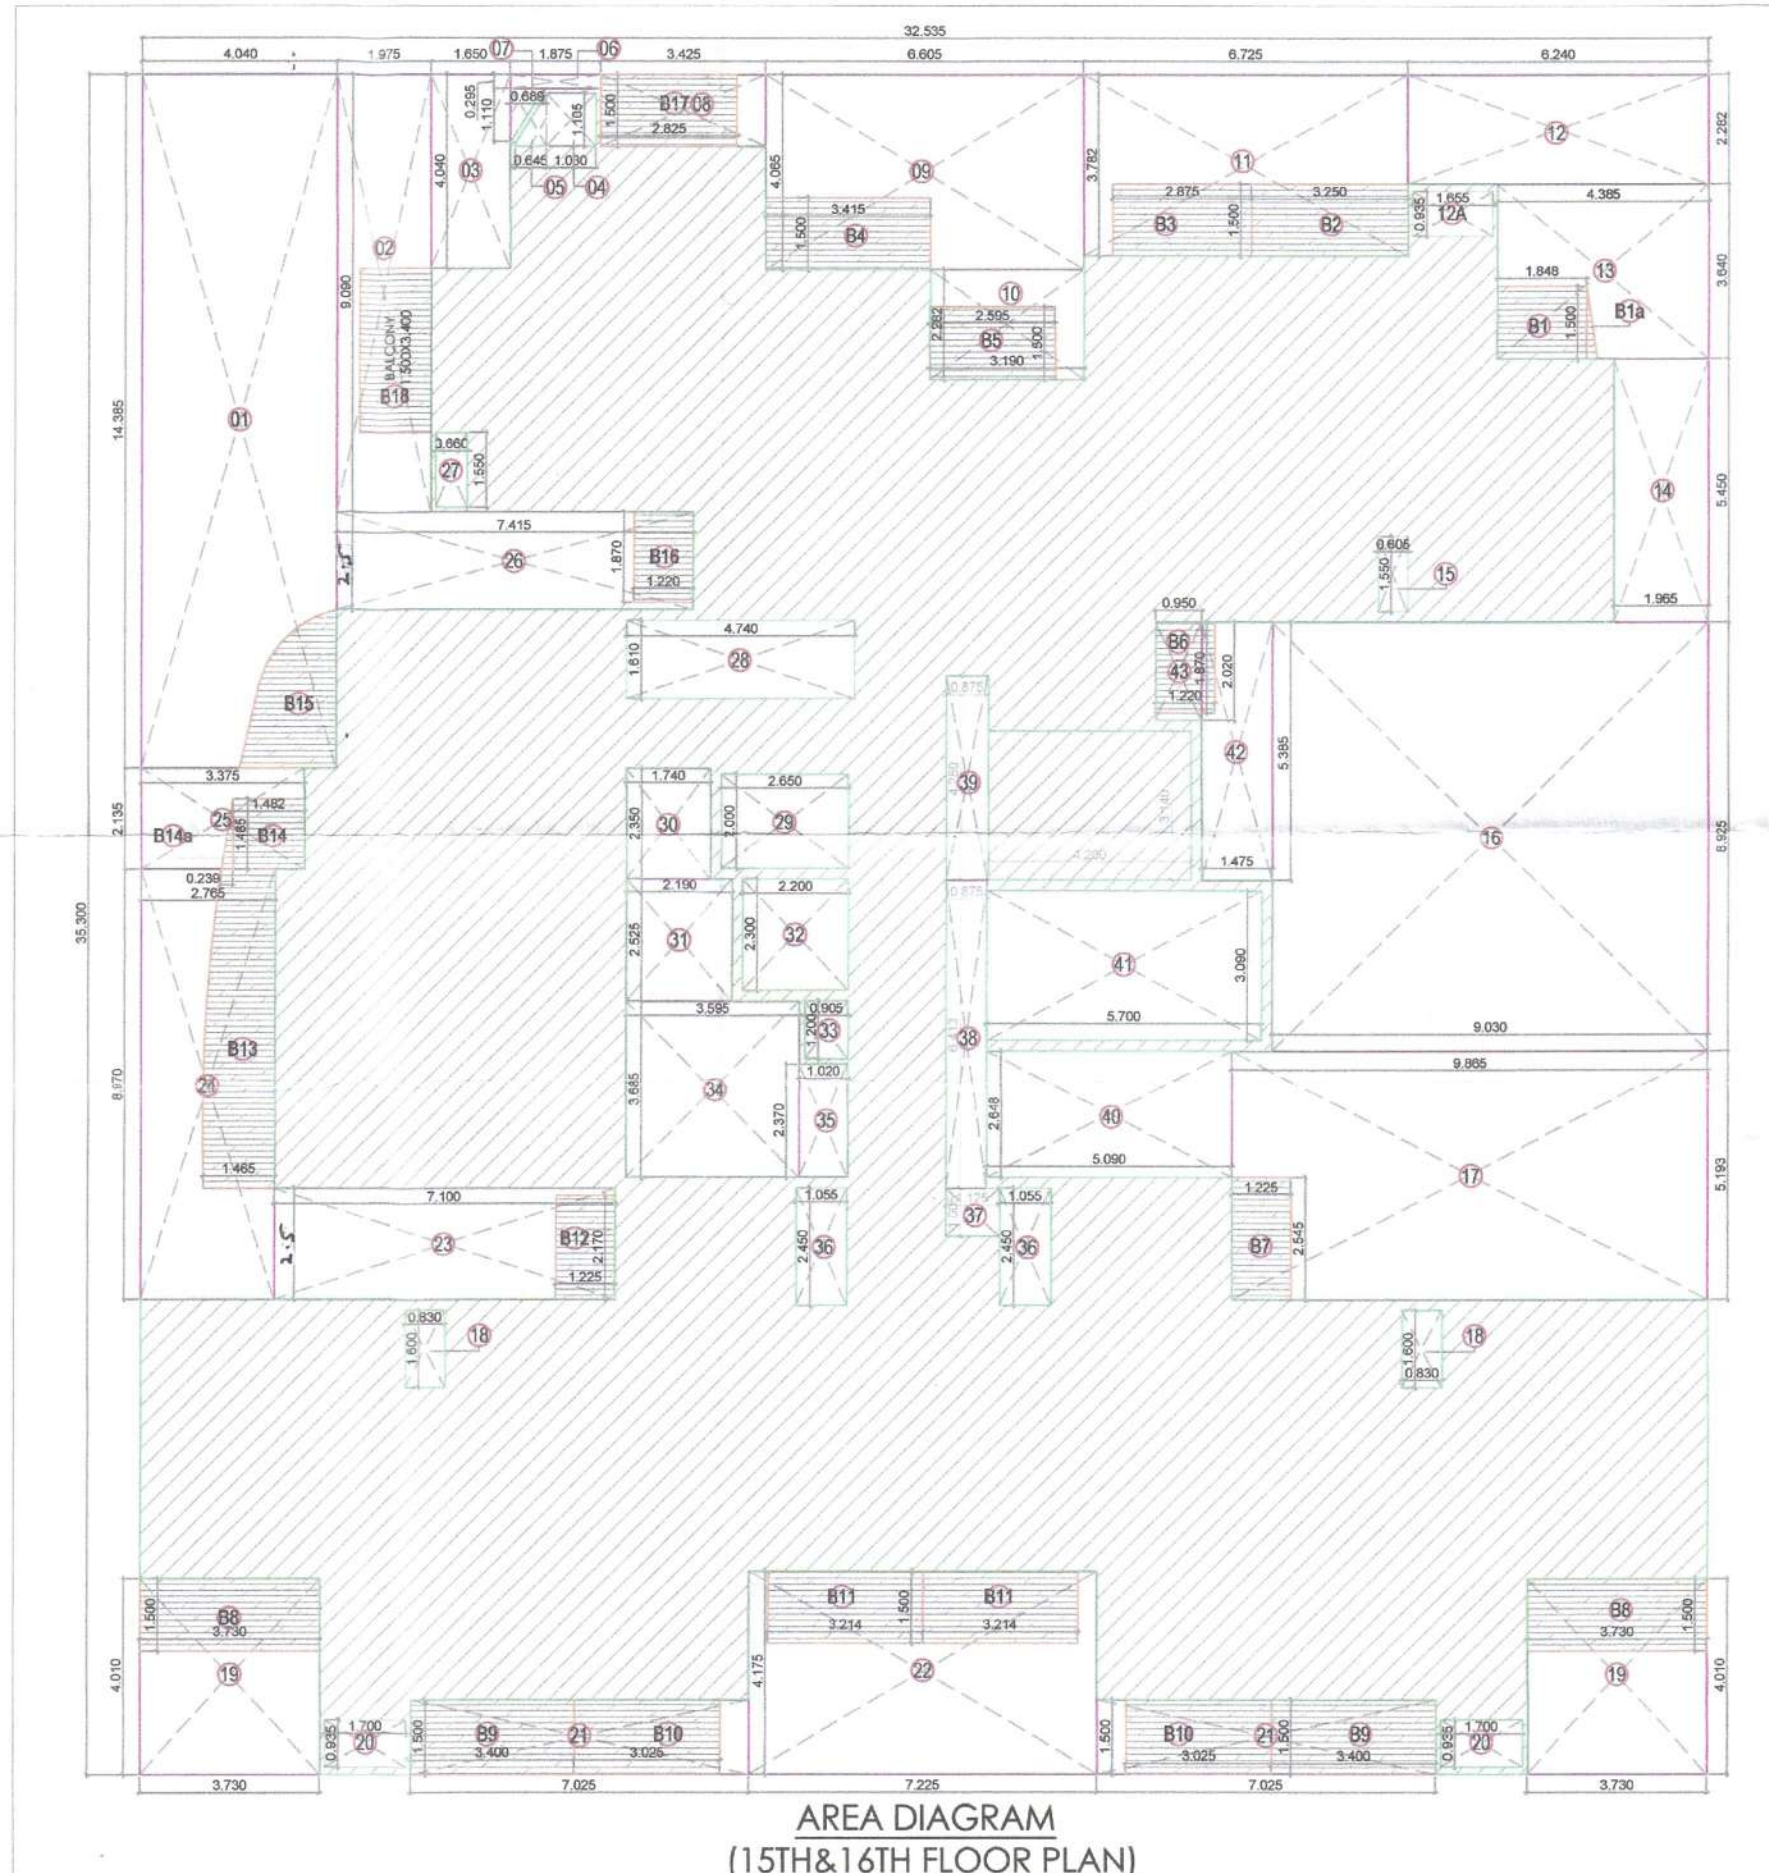
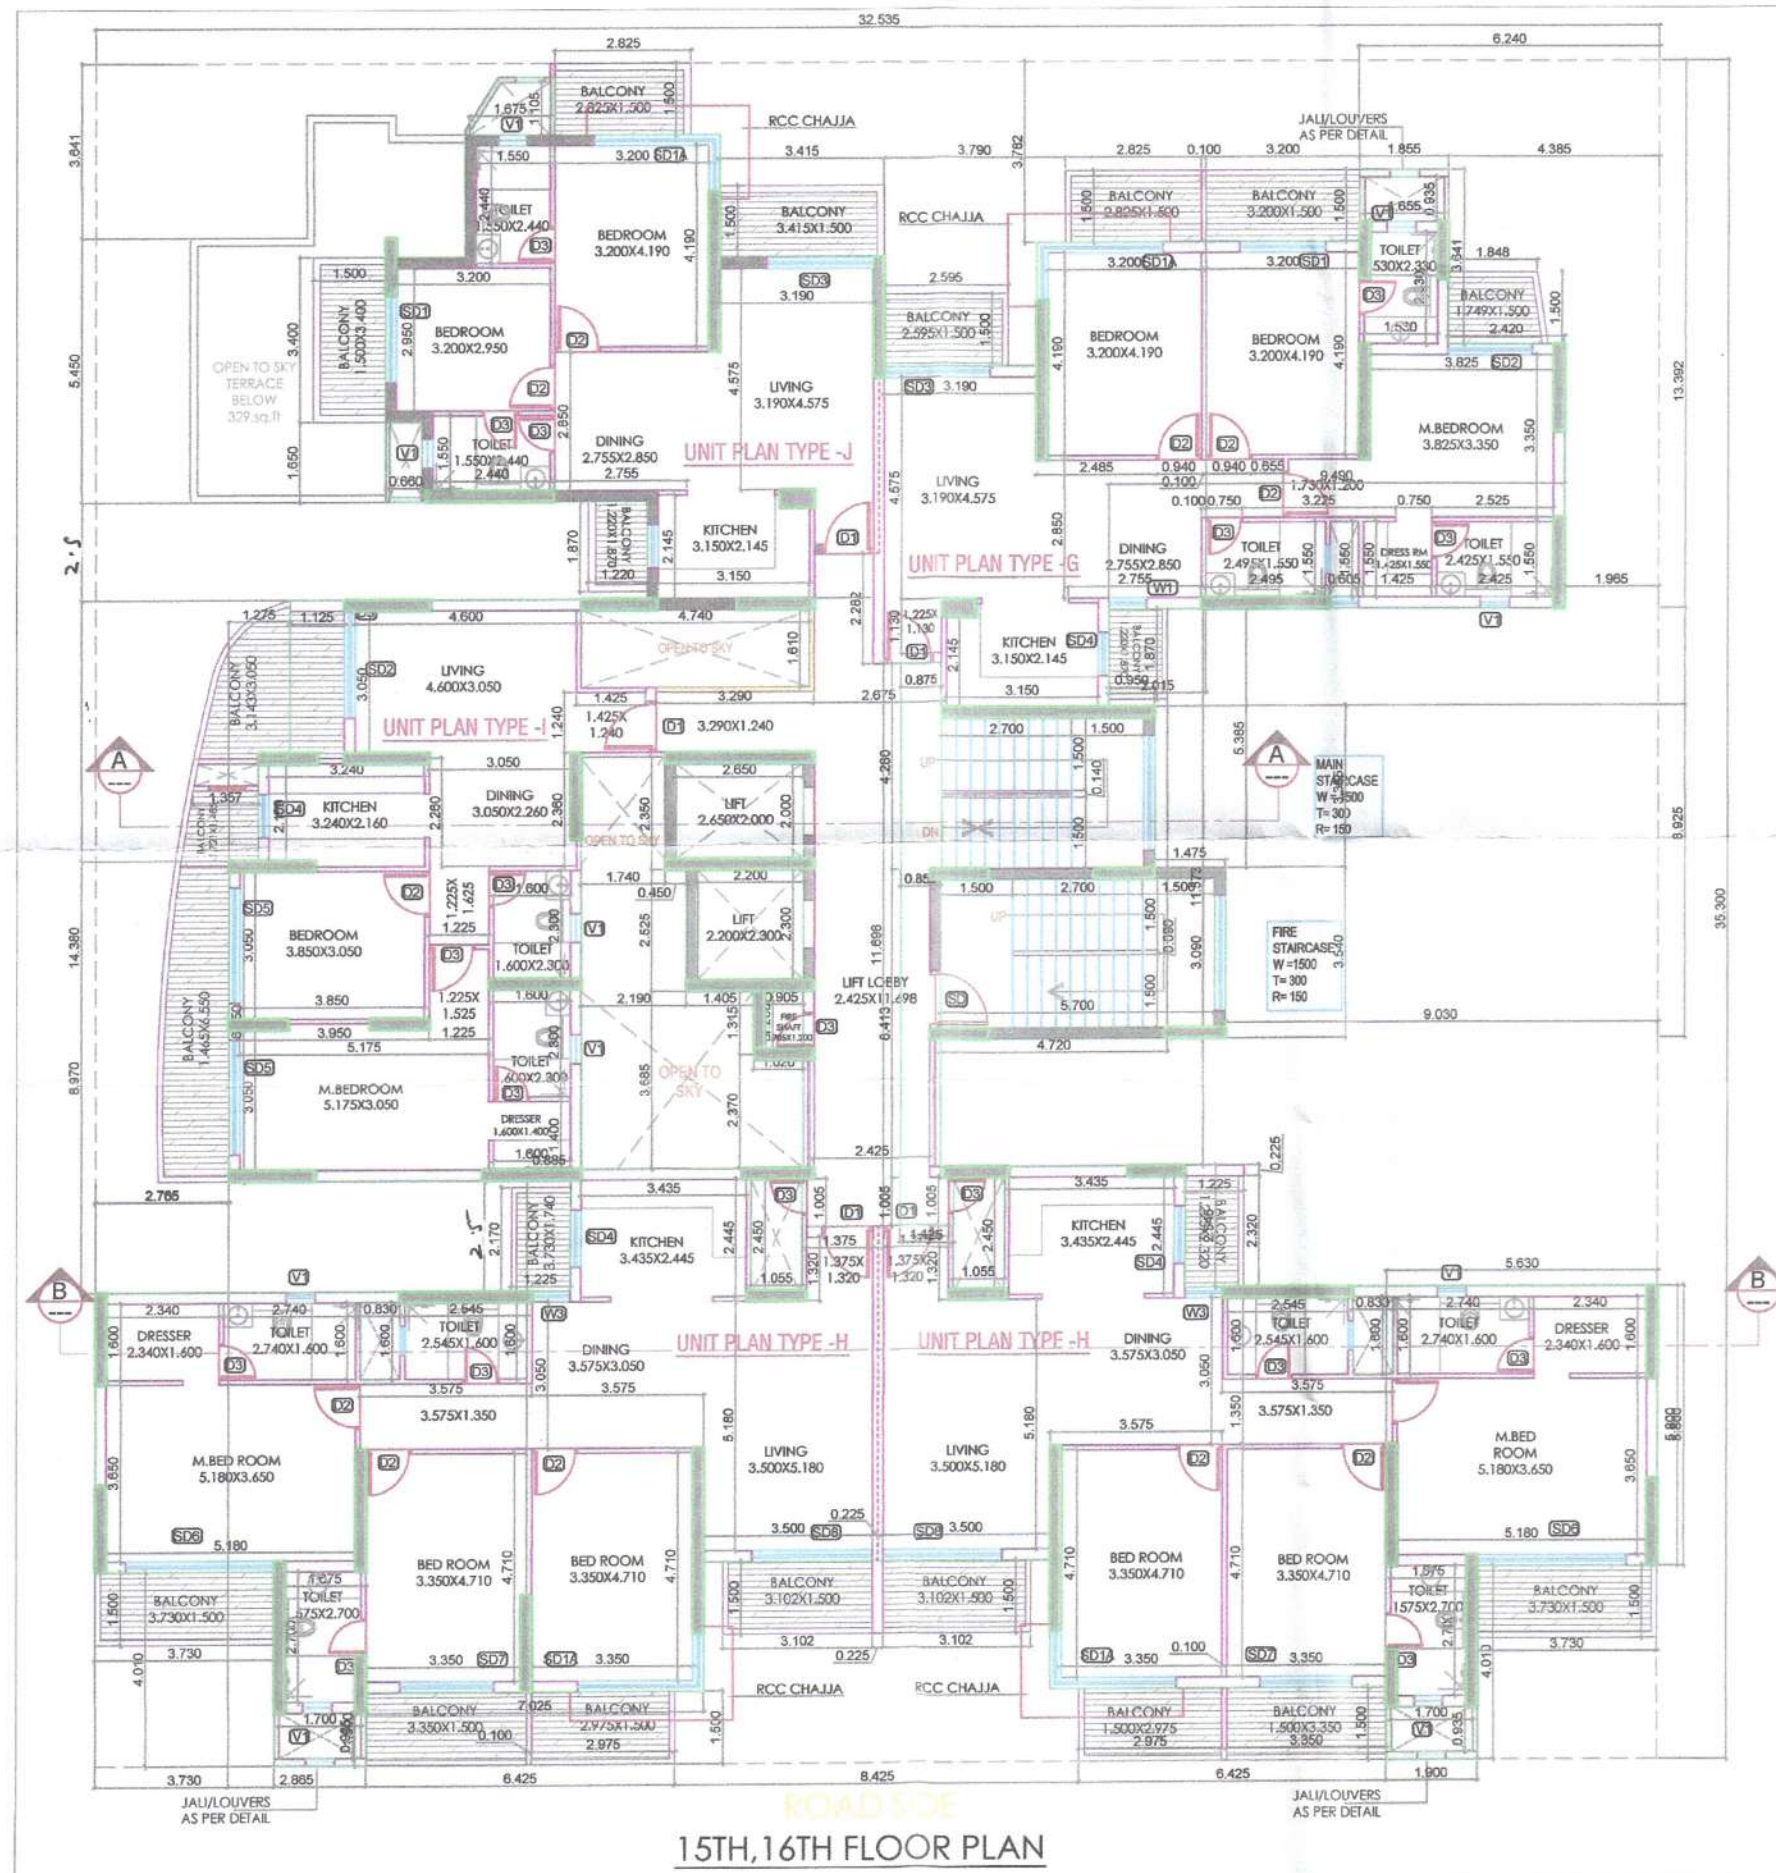
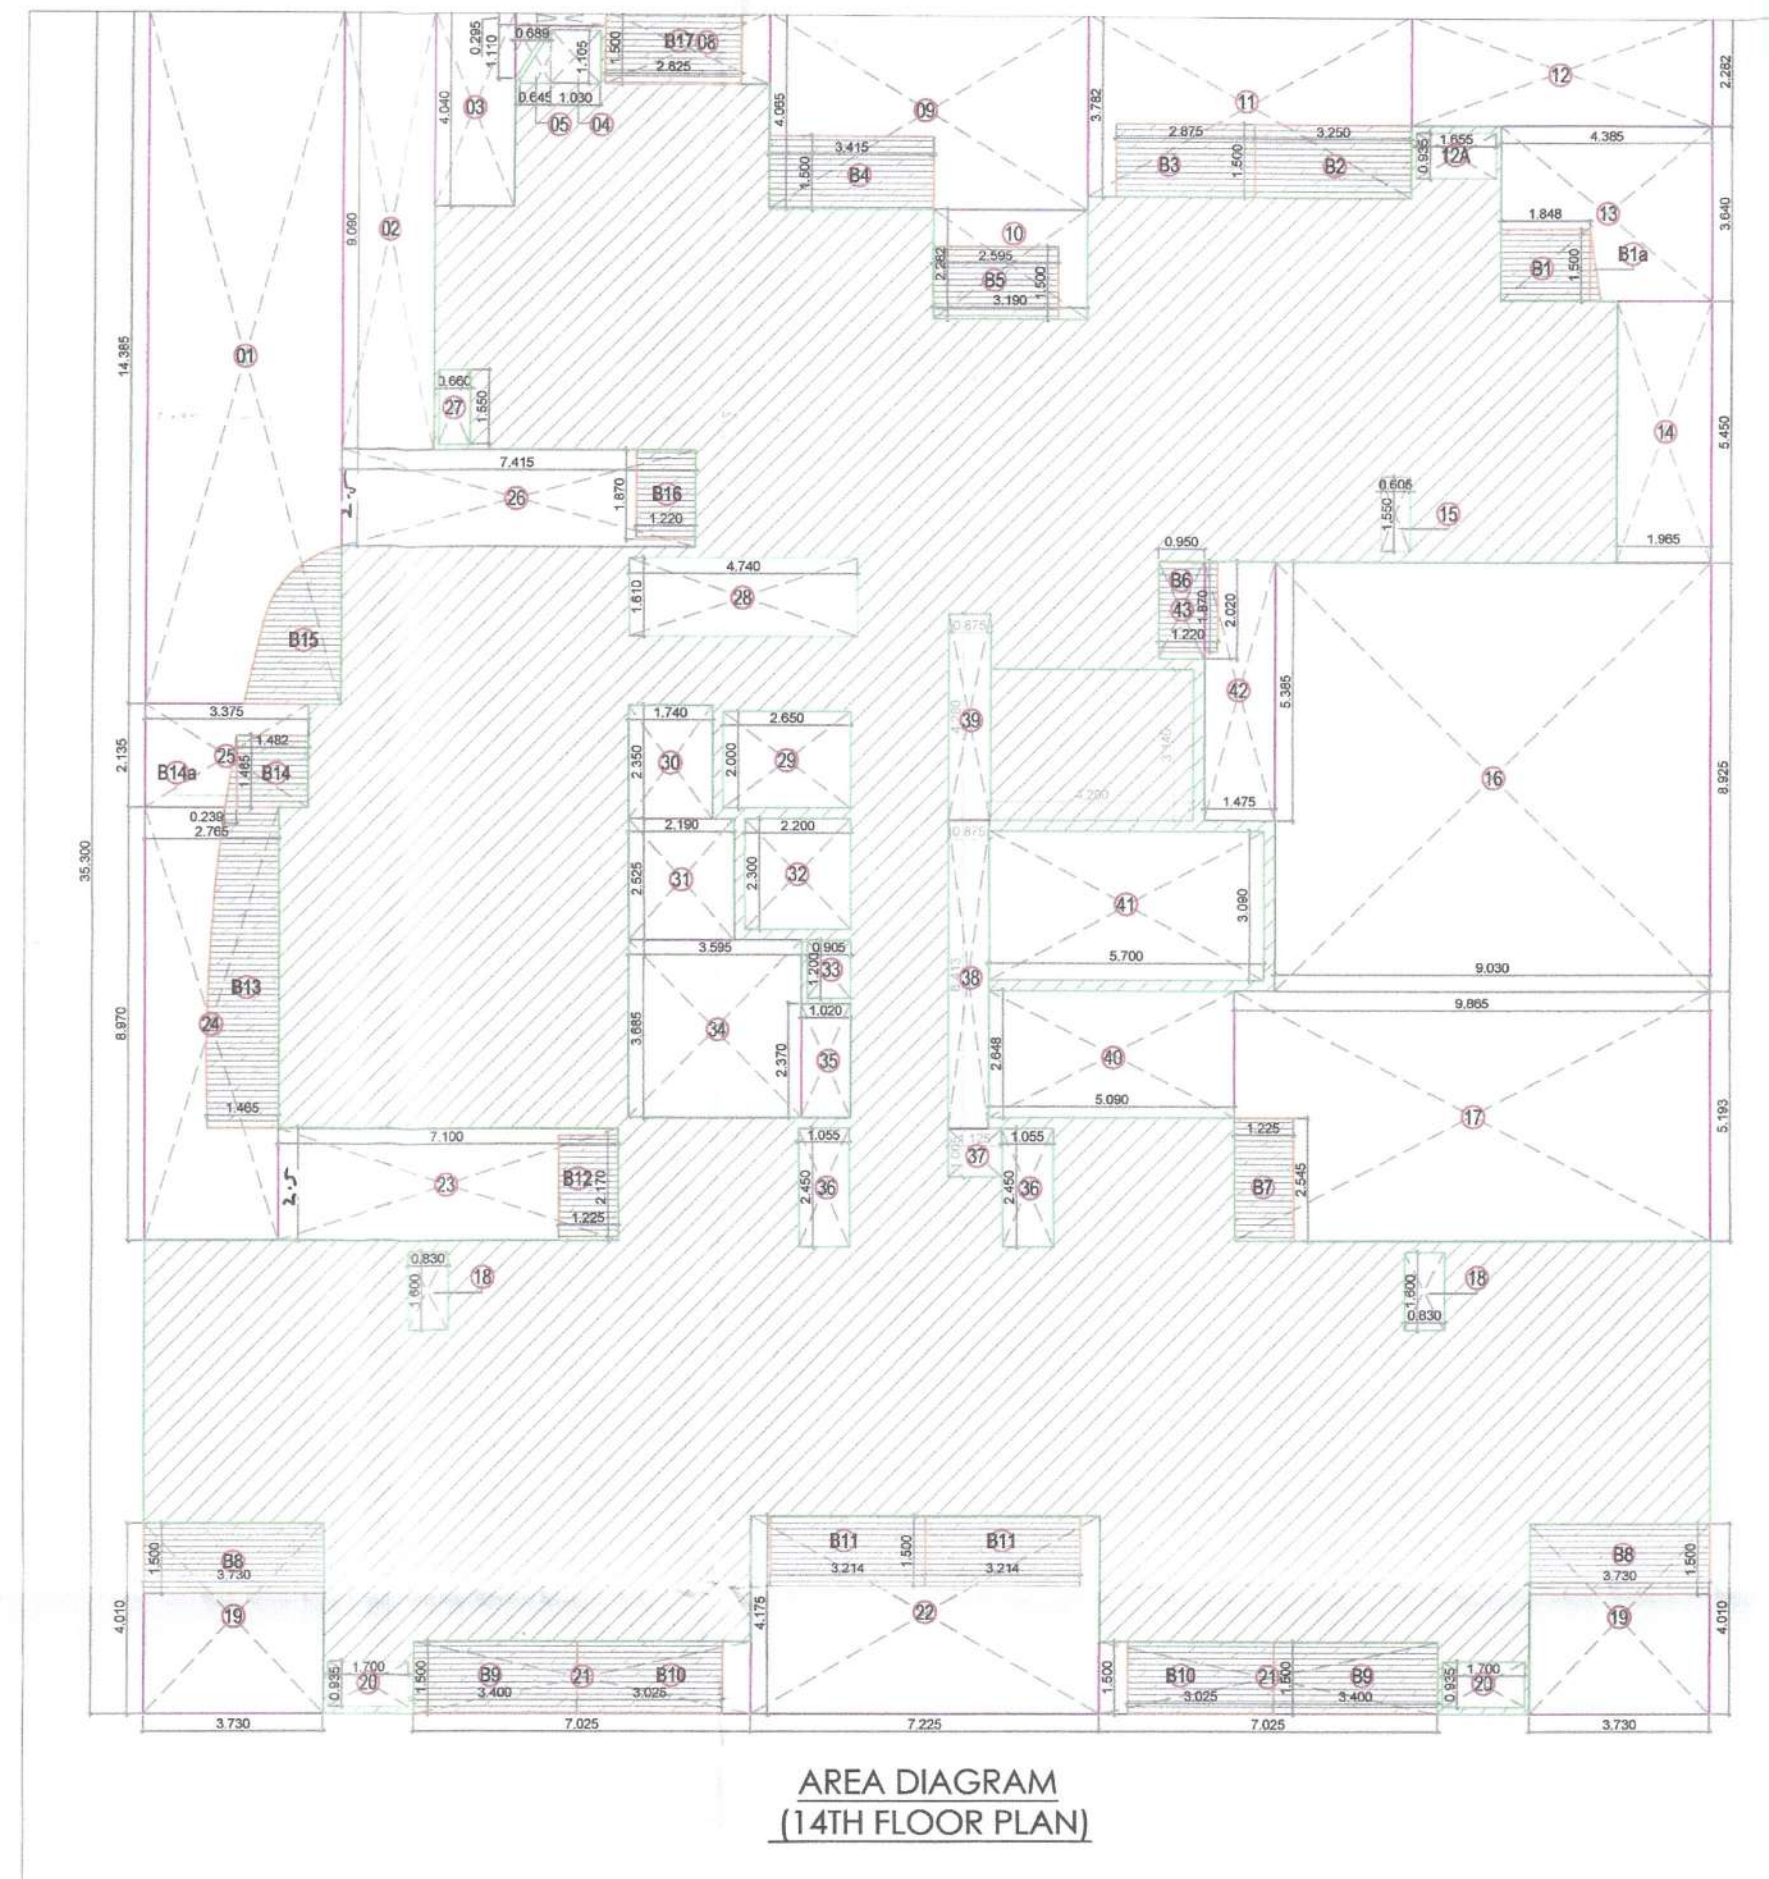


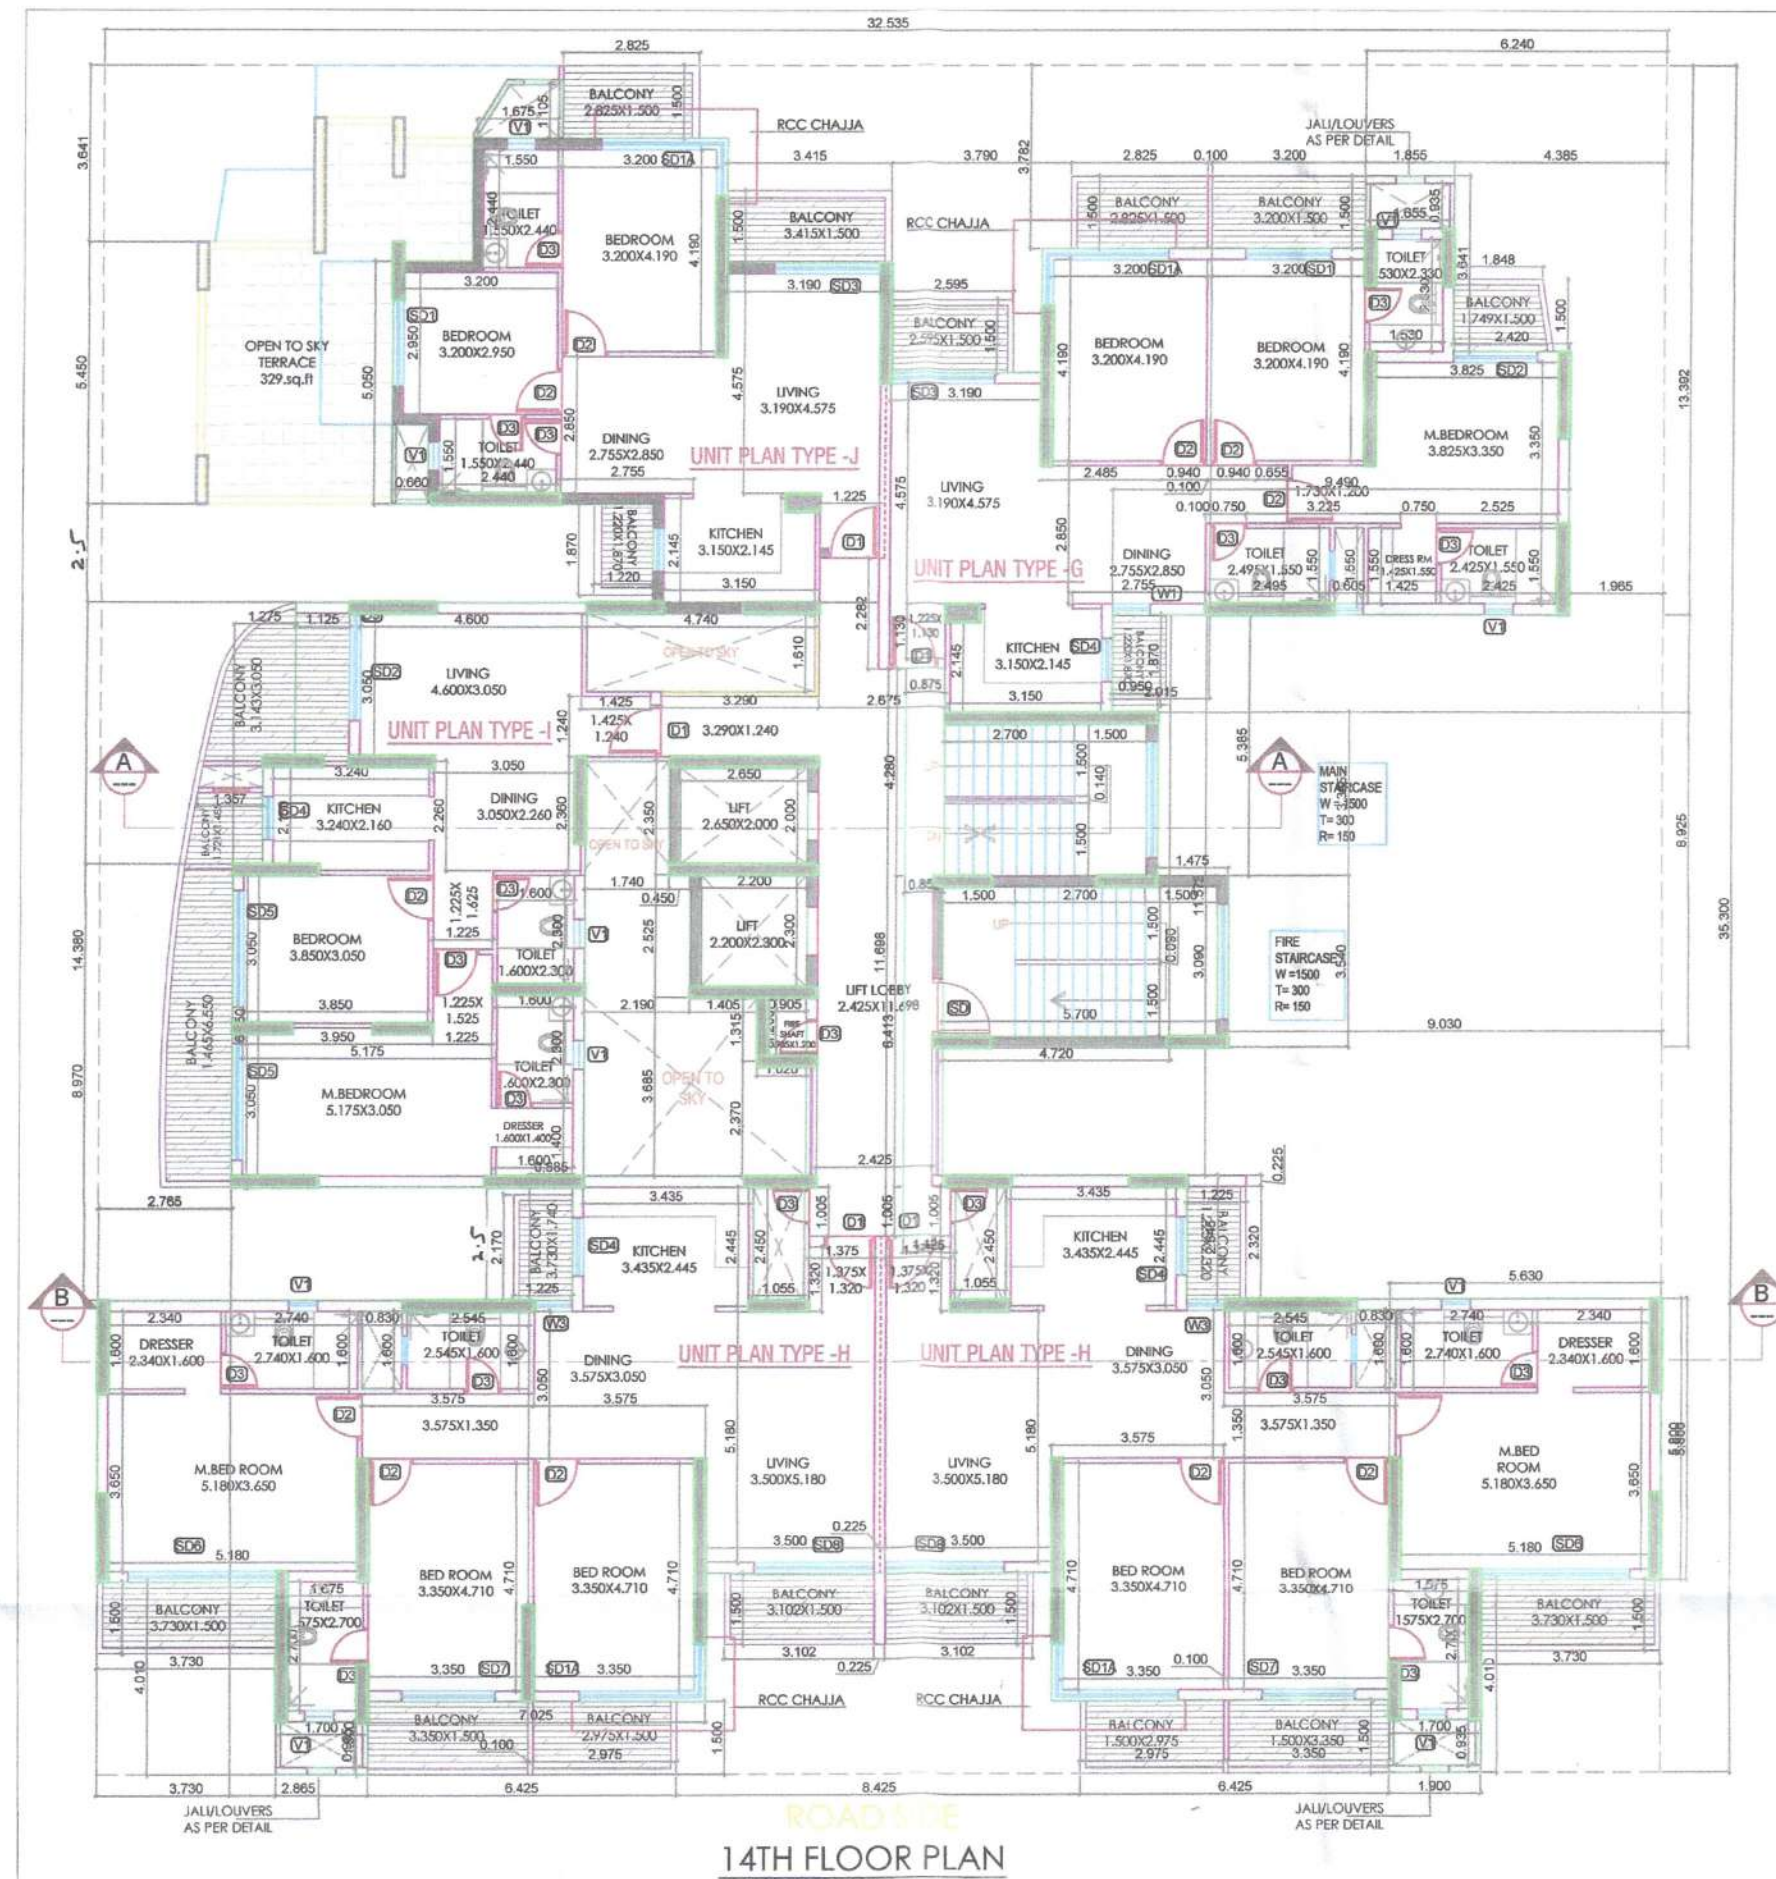

FAR AREA STATEMENT FOR 14TH FLOOR									
BUILDING 1 - TOWER-A									
BLOCK AREA									
BUILDING 1 - TYPE A	N	L	B	N X L X B					
001 X 001	1	32.535	35.3	1148.49	SQ.MT.				A
TOTAL				1148.49	SQ.MT.				
DEDUCTIONS									
DOCKETS (B)	N	L	B	N X L X B					
1	1	4.04	14.385	58.12	SQ.MT.				
2	1	1.975	5.19	10.15	SQ.MT.				
3	1	1.65	4.84	8.07	SQ.MT.				
4	1	1.53	1.195	1.83	SQ.MT.				
5	102	1	0.645	0.105	0.38	SQ.MT.			
6	1	1.875	0.295	0.55	SQ.MT.				
7	1	0.885	1.11	1.38	SQ.MT.				
8	1	3.495	1.5	5.24	SQ.MT.				
9	1	6.895	4.285	29.35	SQ.MT.				
10	1	3.39	3.385	11.38	SQ.MT.				
11	1	6.775	3.785	25.43	SQ.MT.				
12	1	5.24	2.385	12.54	SQ.MT.				
13A	1	1.685	0.895	1.55	SQ.MT.				
13	1	4.385	3.64	16.02	SQ.MT.				
14	1	1.885	1.45	2.71	SQ.MT.				
15	1	0.885	1.95	1.73	SQ.MT.				
16	1	8.02	0.855	6.86	SQ.MT.				
17	1	8.885	5.985	53.23	SQ.MT.				
18	2	0.83	1.6	1.33	SQ.MT.				
19	2	3.73	4.47	16.81	SQ.MT.				
20	2	1.7	8.935	15.19	SQ.MT.				
21	2	7.855	1.9	15.02	SQ.MT.				
22	1	7.295	4.175	30.36	SQ.MT.				
23	1	7.1	2.32	16.47	SQ.MT.				
24	1	2.785	8.87	24.68	SQ.MT.				
25	1	3.375	2.135	7.21	SQ.MT.				
26	1	7.415	2.22	16.46	SQ.MT.				
27	1	0.88	1.39	1.22	SQ.MT.				
28	1	4.74	1.61	7.63	SQ.MT.				
29	2	2.85	2	5.7	SQ.MT.				
30	1	1.74	3.39	5.89	SQ.MT.				
31	1	2.19	2.825	6.19	SQ.MT.				
32	2	2.2	2.1	4.62	SQ.MT.				
33	1	0.885	1.2	1.06	SQ.MT.				
34	1	7.295	3.685	26.89	SQ.MT.				
35	1	1.82	2.37	4.32	SQ.MT.				
36	2	1.055	2.45	2.59	SQ.MT.				
37	1	1.135	1.005	1.14	SQ.MT.				
38	1	0.875	6.413	5.61	SQ.MT.				
39	1	0.875	4.38	3.79	SQ.MT.				
40	1	5.89	2.648	15.48	SQ.MT.				
41	1	3.77	3.09	11.61	SQ.MT.				
42	1	1.475	5.385	7.84	SQ.MT.				
43	1	0.95	2.02	1.92	SQ.MT.				
TOTAL DEDUCTIONS				577.32	SQ.MT.				B
FAR AREA OF 14TH FLOOR EXCLUDING BALCONY (BUILDING 1 - TOWER-A)									
BALCONY AREA CALCULATION (BUILDING 1 - TYPE A)	N	L	B	N X L X B					
B1	1	1.848	1.5	2.77	SQ.MT.				
B2	102	1	0.255	1.5	0.38	SQ.MT.			
B3	1	3.35	1.5	5.03	SQ.MT.				
B4	1	2.875	1.5	4.31	SQ.MT.				
B5	1	3.415	1.5	5.12	SQ.MT.				
B6	1	2.395	1.5	3.59	SQ.MT.				
B7	1	1.22	1.87	2.28	SQ.MT.				
B8	1	1.225	2.545	3.12	SQ.MT.				
B9	2	3.73	1.5	11.19	SQ.MT.				
B10	2	3.4	1.5	10.2	SQ.MT.				
B11	2	3.375	1.5	9.98	SQ.MT.				
B12	1	2.24	1.5	3.36	SQ.MT.				
B13	AS PER PLAN			3.24	SQ.MT.				
B14	102	1	0.279	1.485	0.35	SQ.MT.			
B15	AS PER PLAN			4.85	SQ.MT.				
B16	AS PER PLAN			1.87	SQ.MT.				
B17	2	2.85	1.5	4.24	SQ.MT.				
TOTAL BALCONY AREA				97.37	SQ.MT.				D
