
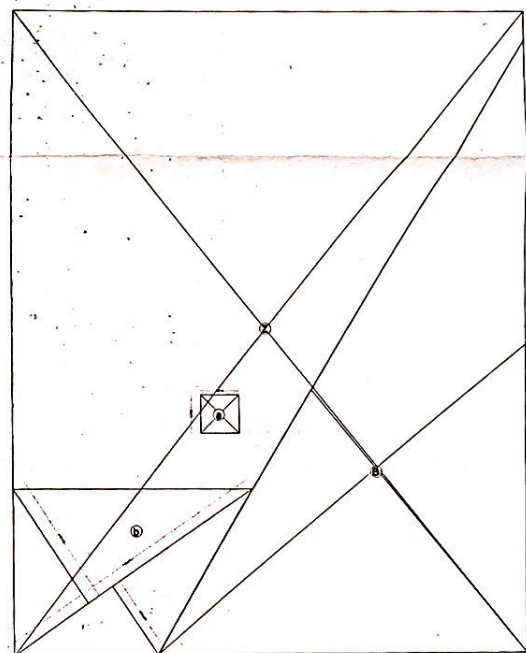
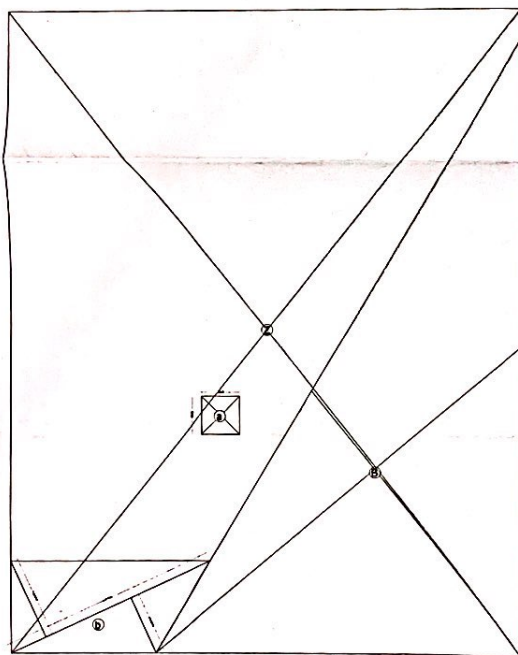
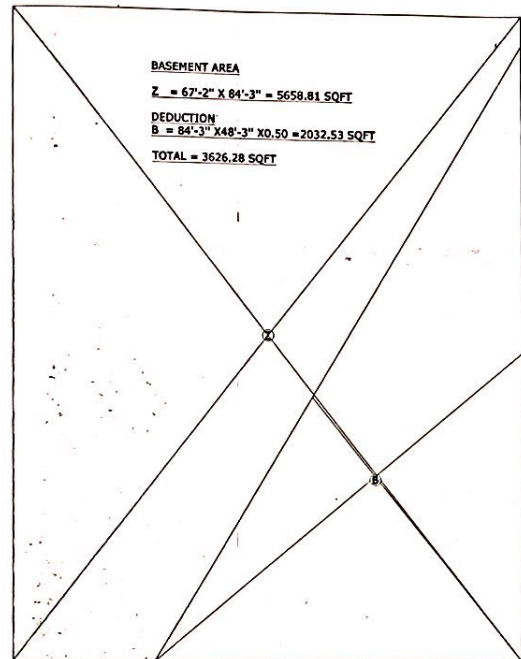


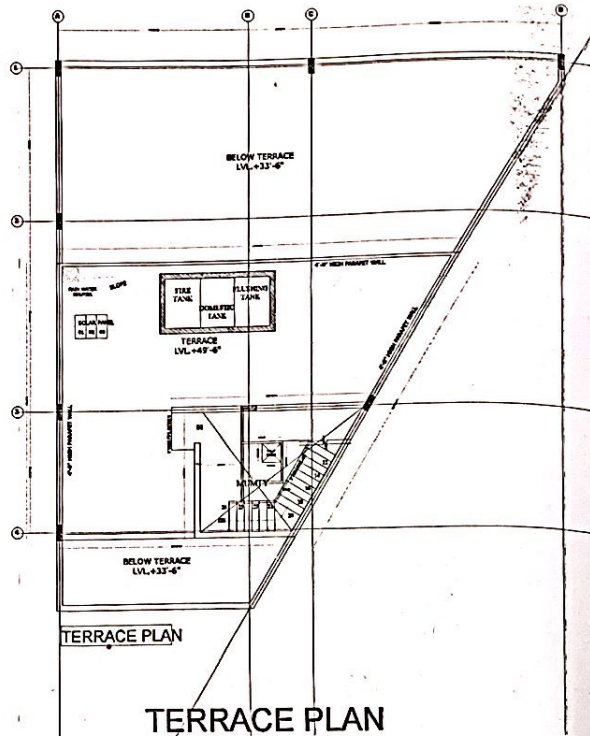

GROUND COVERAGE AREA DIAGRAM

Z = 67'-2" X 84'-3" = 5658.81 SQFT

DEDUCTION

B = 84'-3" X 48'-3" X 0.50 = 2032.53 SQFT

TOTAL = 3626.28 SQFT

GROUND FLOOR F.A.R. AREA

Z = 67'-2" X 84'-3" = 5658.81 SQFT

DEDUCTION

B = 84'-3" X 48'-3" X 0.50 = 2032.53 SQFT

a = 5'-0" x 5'-0" = 25'-0" sqft

b = 28'-9" x (17'-11" + 10'-11") X 0.50 = 270.72 sqft

Total Deduction = 2338.25 sqft

F.A.R. = 5658.81 - 2338.25 = 3330.56 SQFT

FIRST FLOOR F.A.R. AREA

Z = 67'-2" X 84'-3" = 5658.81 SQFT

DEDUCTION

B = 84'-3" X 48'-3" X 0.50 = 2032.53 SQFT

a = 5'-0" x 5'-0" = 25'-0" sqft

b = 38'-1.5" x (17'-7.5" + 10'-6.5") X 0.50 = 536.93 sqft

Total Deduction = 2594.46 sqft

F.A.R. = 5658.81 - 2594.46 = 3064.35 SQFT

SECOND F.A.R. AREA

Z = 67'-2" X 84'-3" = 5658.81 SQFT

DEDUCTION

a = 5'-0" x 5'-0" = 25'-0" sqft

F.A.R. = 1472.63 - 25.00 = 1447.63 SQFT

GIRISH VERMA

Digitally signed by GIRISH VERMA

Date: 2022.03.03

12:42:26 +05'30'


PROJECT: "THE ZIRK"

M/s Urban Nest Projects LLP


PROPOSED GROUP HOUSING AT VILLAGE NABHA, DISTT. MOHALI (P.B.)

CLUB TERRACE PLAN AREA CHART & DETAILS


ARCHITECT	OWNER'S
ARCHITECTS: The Design Studio PROJECTS/DESIGN/DESIGNERS & CONSULTANTS B-20, 231, SECOND FLOOR, SEC-34-A, CHANDIGARH, PH. - 9172-5018372	Approved Owner: Dheeraj Malikar Date: 18.11.2021
THIS DRAWING IS THE PROPERTY OF THE CONSULTANTS. NO PART OF THIS SHALL BE USED, COPIED OR REPRODUCED WITHOUT THEIR WRITTEN PERMISSION	
DRG. NO.-18	

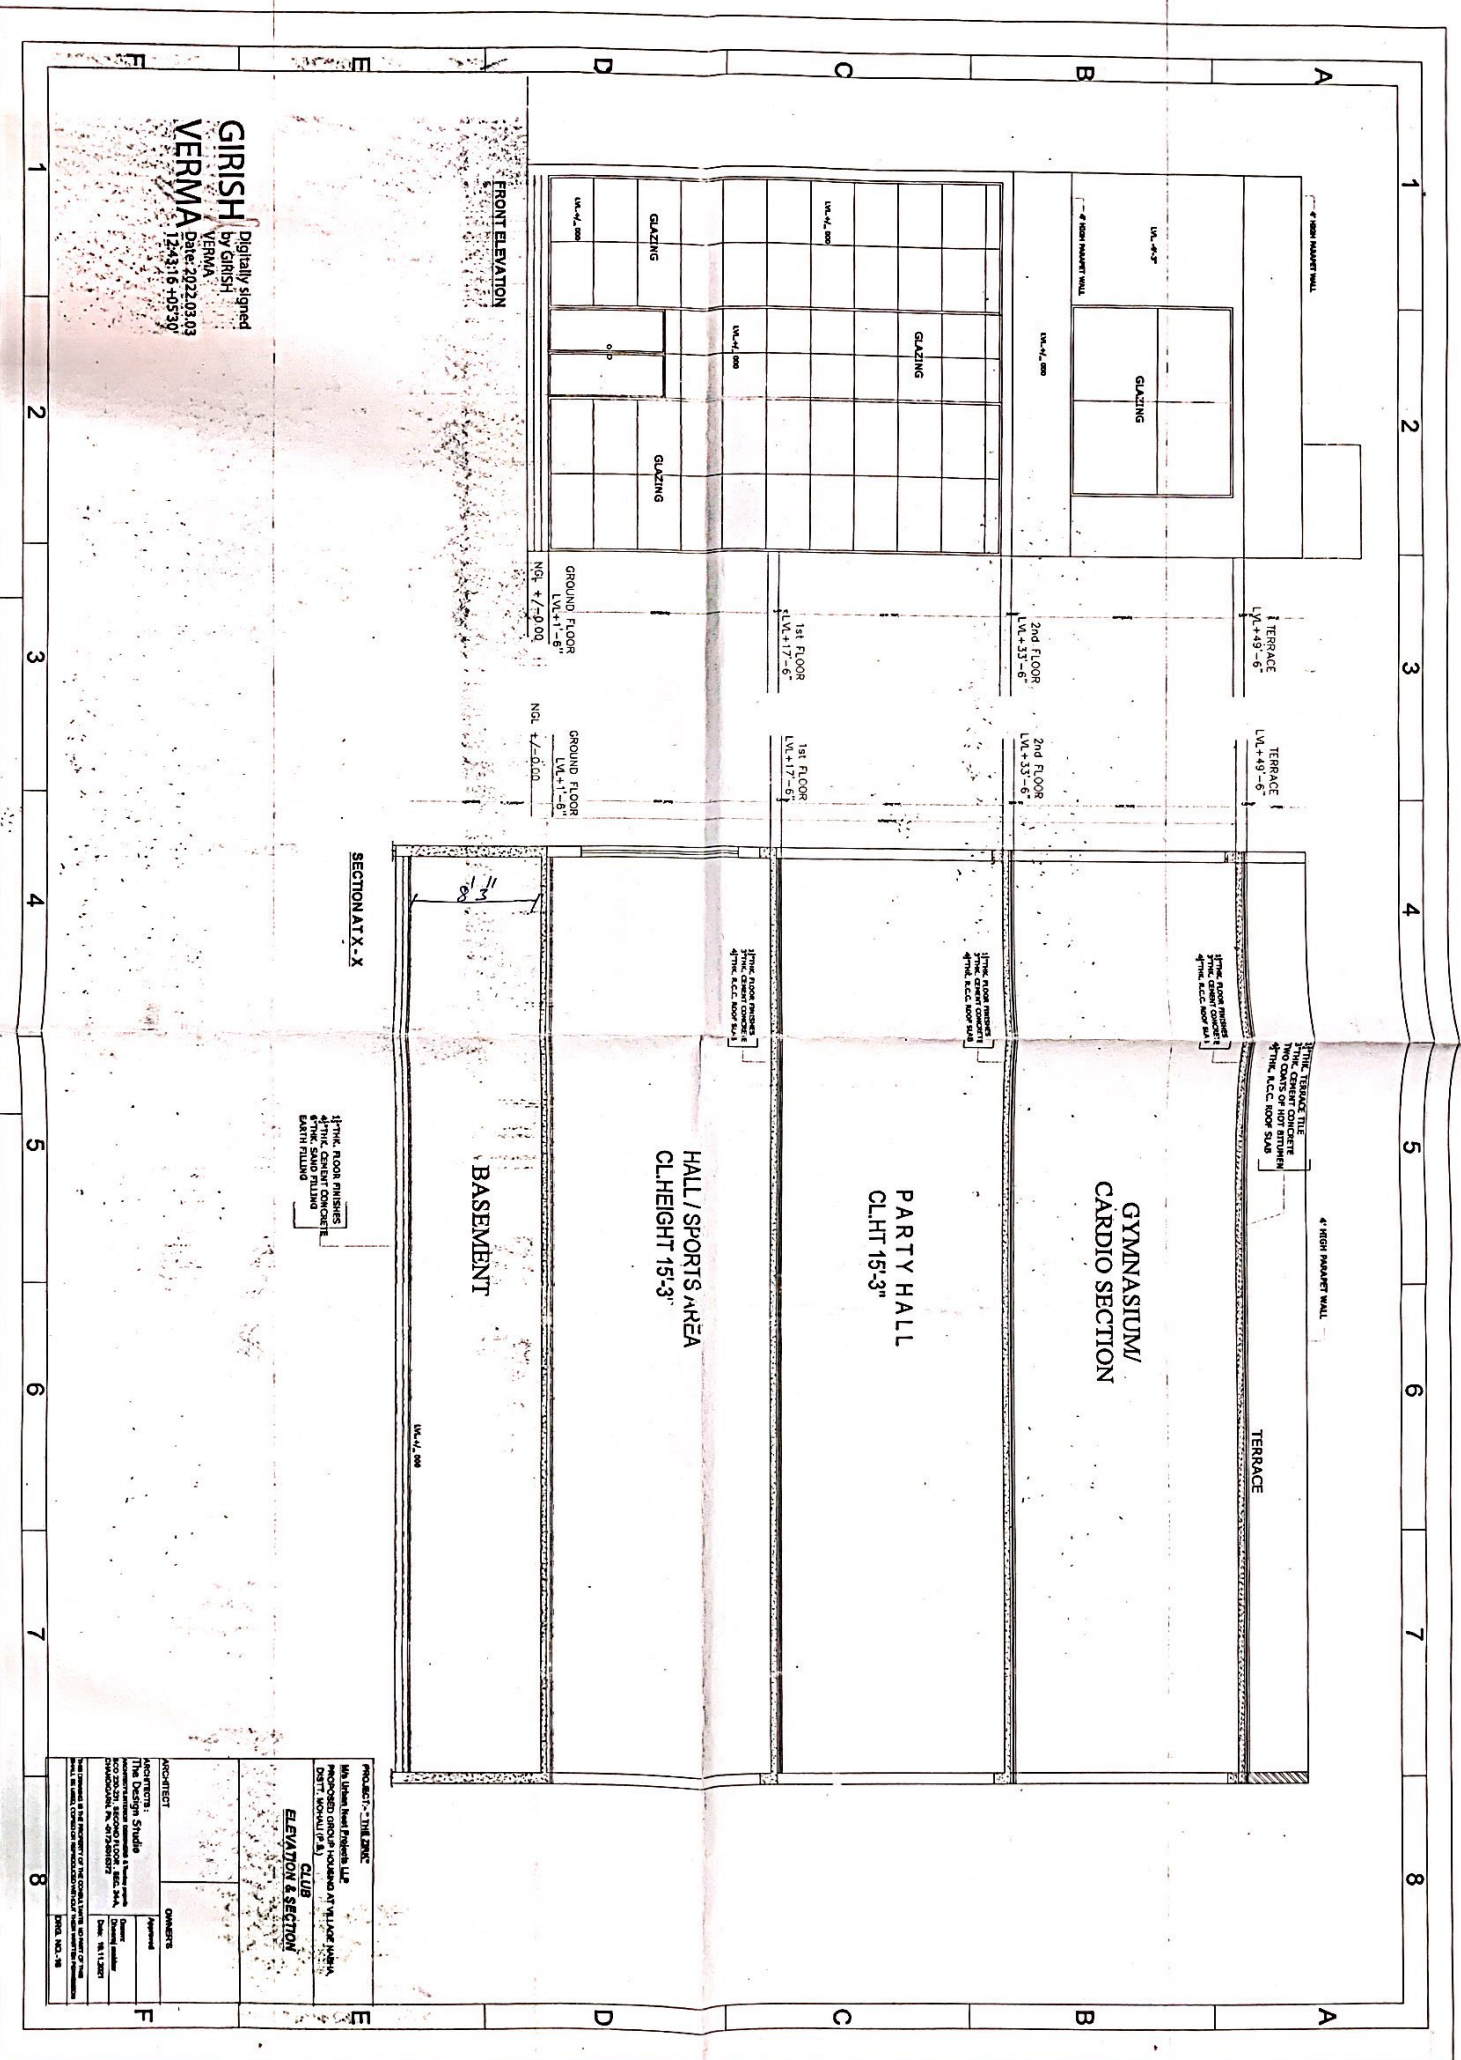


GIRISH Digitally signed
by GIRISH
VERMA Date: 2022.03.03
12:43:16 +05'30'

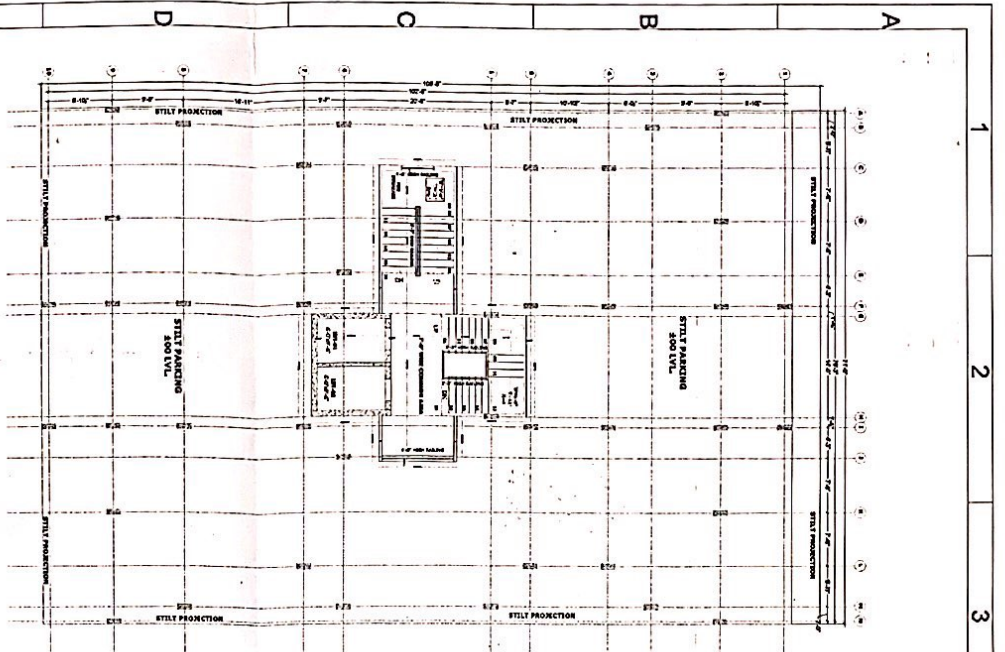

STILT FLOOR PLAN

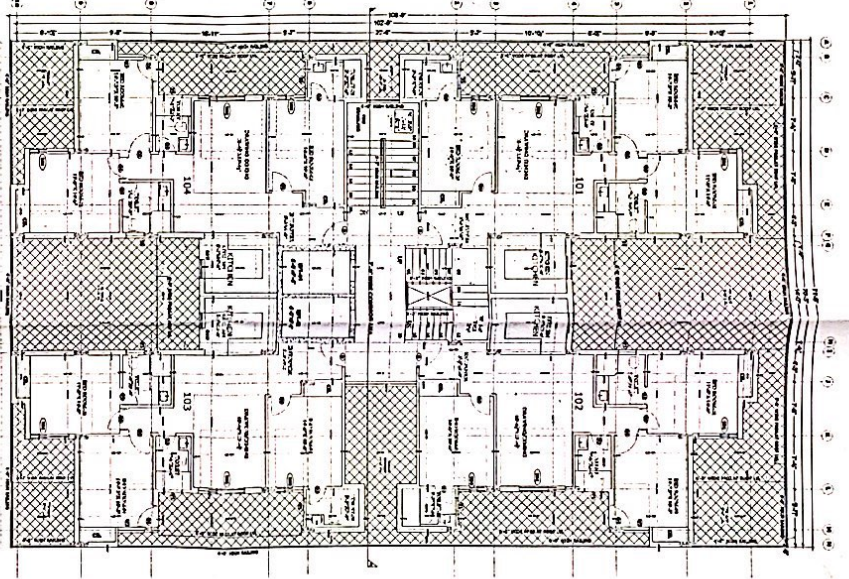

1st FLOOR PLAN

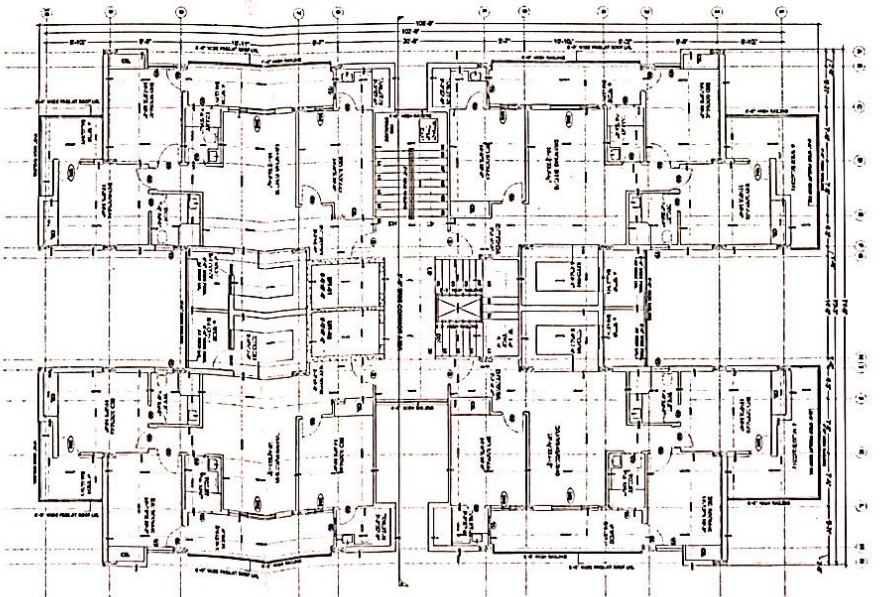




TYPICAL FLOOR PLAN (DWD TO 13 IN)

STILT PLAN

GIRISH Digitally signed
by GIRISH VERMA
Date: 2022.03.03
VERMA 123409 +0530'



BLOCK - C-S*13	
STILT FLOOR	
FIRST FLOOR	
TYPICAL 2ND TO 13 TH FLOOR	
ARCHITECT	OWNERS
The Design Studio	Approved
DATE: 18.11.2021	
DWA. NO. - 11	

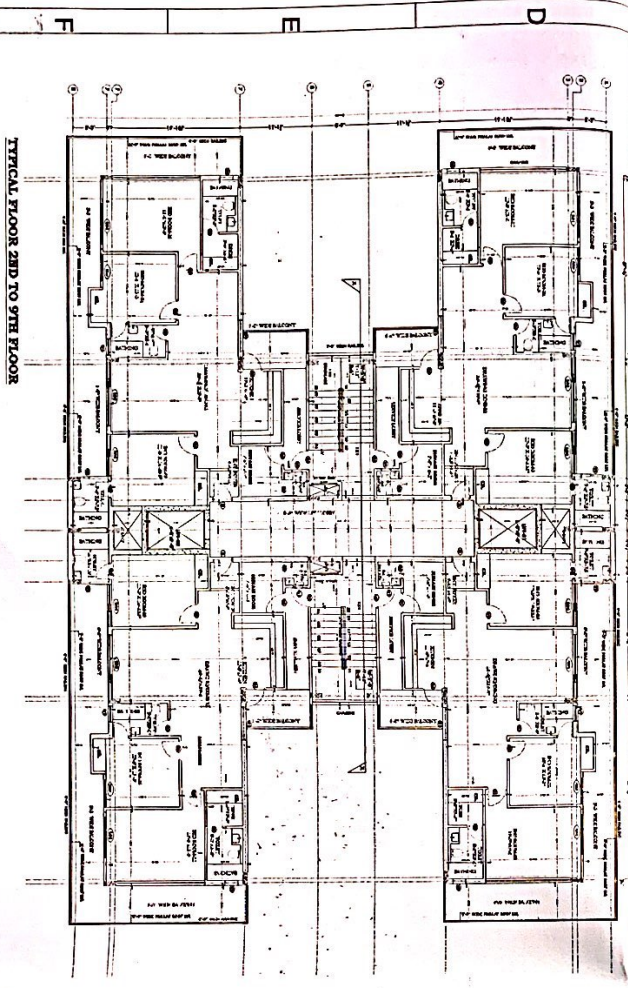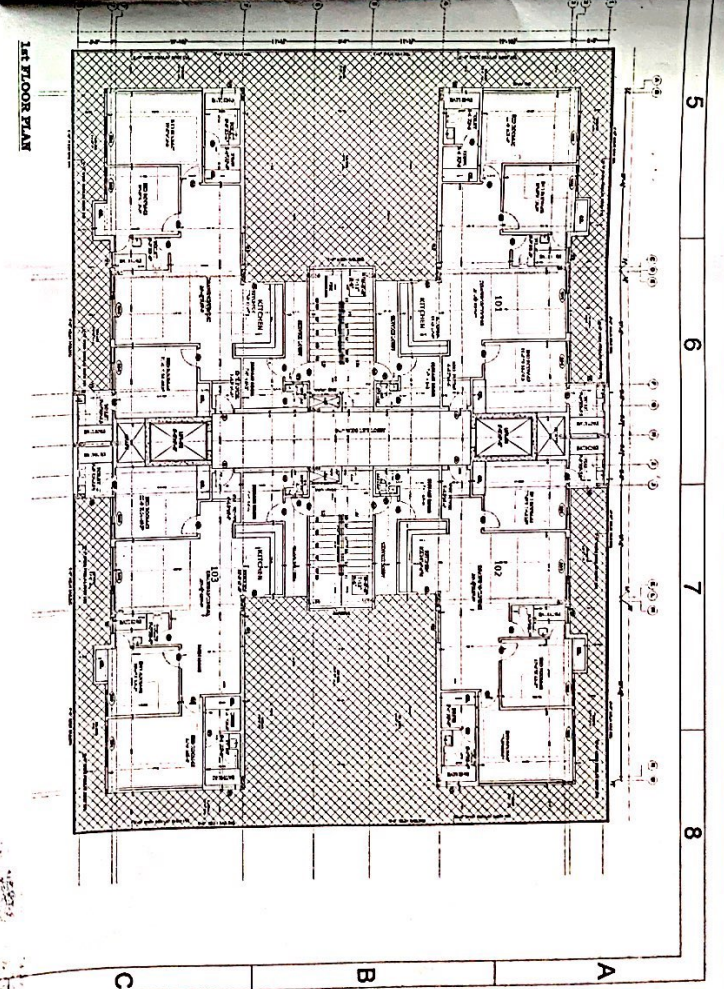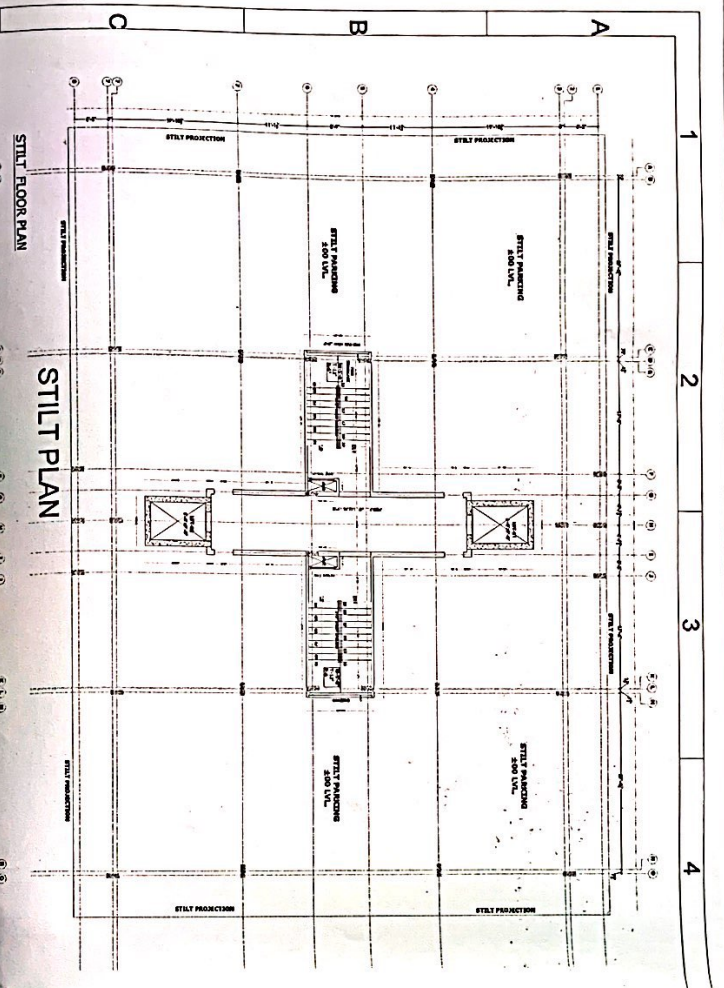

GIRISH
by GIRISH
VERMA
Date: 2022.03.03
12:37:49 +05:30'

NO.	REVISION	DATE
1	ISSUED FOR PERMIT	11.11.2021
2	ISSUED FOR PERMIT	11.11.2021
PROJECT - THE ZONE	
M/S. Urban Nest Projects LLP	
PROPOSED GROUP HOUSING AT VILLAGE WASHA	
DISTT. KODAKU (P.B.)	
BLOCK - B = S+T0	
STILT FLOOR	
TYPICAL 1ST TO 9TH FLOOR	
ARCHITECT	OWNERS
ARCHITECTS:	Approved
The Design Studio	Drawn
800 283231, BECOMO FLOOR, 800 344	Scale: 1/8" = 1'-0"
CHANDIGARH, IN. 171001	Date: 11.11.2021
THIS DRAWING IS THE PROPERTY OF THE DESIGN STUDIO, AND NOT TO BE REPRODUCED OR USED FOR ANY OTHER PROJECT WITHOUT THE WRITTEN PERMISSION OF THE DESIGN STUDIO.	
DWG. NO. - 08	

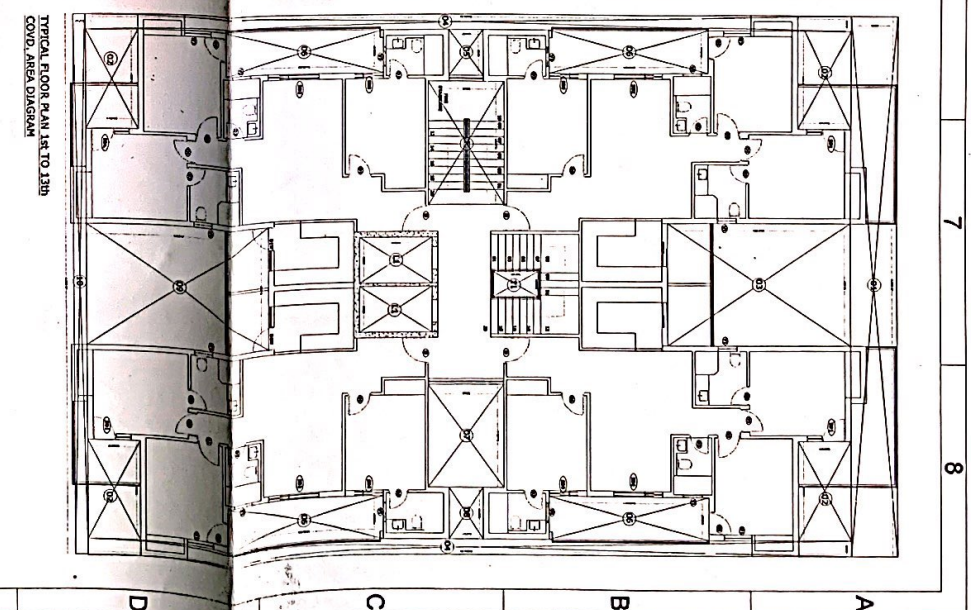

TERRACE PLAN

TERRACE PLAN

STILT FLOOR COVD. AREA DIAGRAM /
GROUND COVERAGE AREA DIAGRAM

TYPICAL FLOOR PLAN 1ST TO 13th
COVID, AREA DIAGRAM


PROJECT: THE ZONE 300 Urban West Projects LLP PROPOSED GROUP HOUSING AT VILLAGE WASH, DIST. MOHAI (P.A.) BLOCK - C - S413	AREA CHART & AREA DETAILS	TERRACE PLAN
ARCHITECT: THE DESIGN STUDIO	OWNERS	Approved
DATE: 10/11/2007	Drawn: [Signature]	DATE: 10/11/2007