



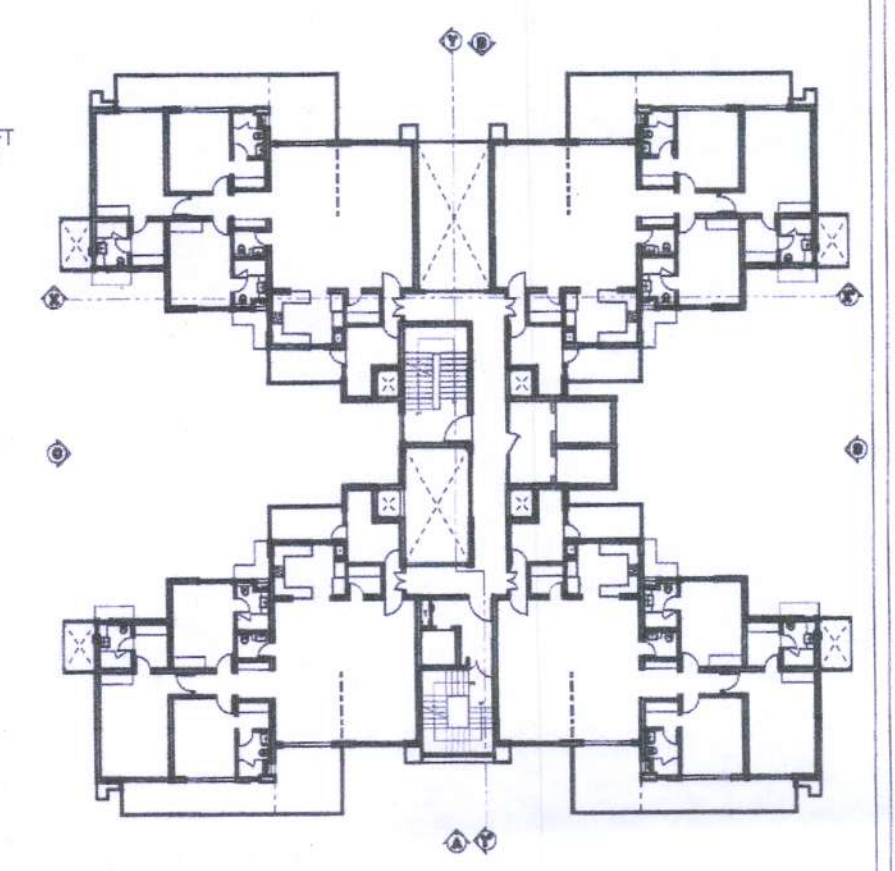
② ELEVATION A FOR TOWER TYPE-1

Scale: 1:150



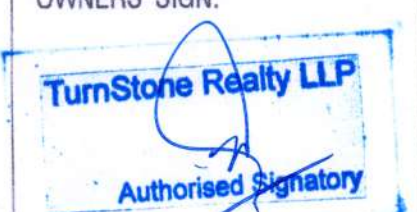
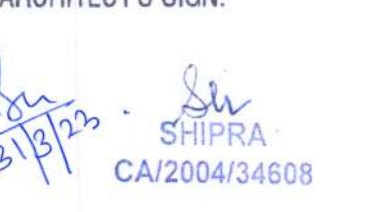
③ ELEVATION B FOR TOWER TYPE-1

Scale: 1:150



① TYPICAL FLOOR KEY PLAN T-1
Scale: 1:500

- NOTES:
1. ALL LEVELS MENTIONED ARE WITH REFERENCE TO EXTERNAL ROAD LEVEL (±00 NEAR G1)
 2. TOILET SHALL BE MECHANICALLY VENTILATED.
 3. BUILDING SHALL BE FULLY AUTOMATIC SPRINKLERED WITH 24 HOURS POWER BACKUP

OWNERS' SIGN:  ARCHITECT'S SIGN: 

TurnStone Realty LLP
Authorised Signatory

SHIPRA
CA/2004/34608

PROPOSED GROUP HOUSING AT, SITE 2-7,
SECTOR 67, MOHALI, PUNJAB, INDIA
MEASURING SITE AREA = 12.61 ACRES
= (51036.92 SQ. MT.)

OWNER:
TURNSTONE REALTY LLP

SHEET TITLE:
TOWER TYPE-01- BUILDING ELEVATIONS

DRAWING NO:
A-11

SCALE:
1:150

DATE:
FEBRUARY 2023

ARCHITECTS:
 **4th DIMENSION** C-17, Basement, ANAND NIKETAN,
New Delhi - 110 021 INDIA
ARCHITECTURE-INTERIORS-PLANNING PHONES : +91.11.41661137 +91.9810861137
http://www.4d-arch.com FAX: +91.11.42705425 E-MAIL: mail@4d-arch.com

© & ® THIS DRAWING IS THE PROPERTY OF THE ARCHITECTS AND IS NOT TO BE COPIED OR REPRODUCED WITHOUT PERMISSION

Technically Approved
(From Town Planning Point of View)

Vide Letter No. 421

DTP(S)/.....Dated 31-03-23

 District Town Planner, S.A.S. Nagar