



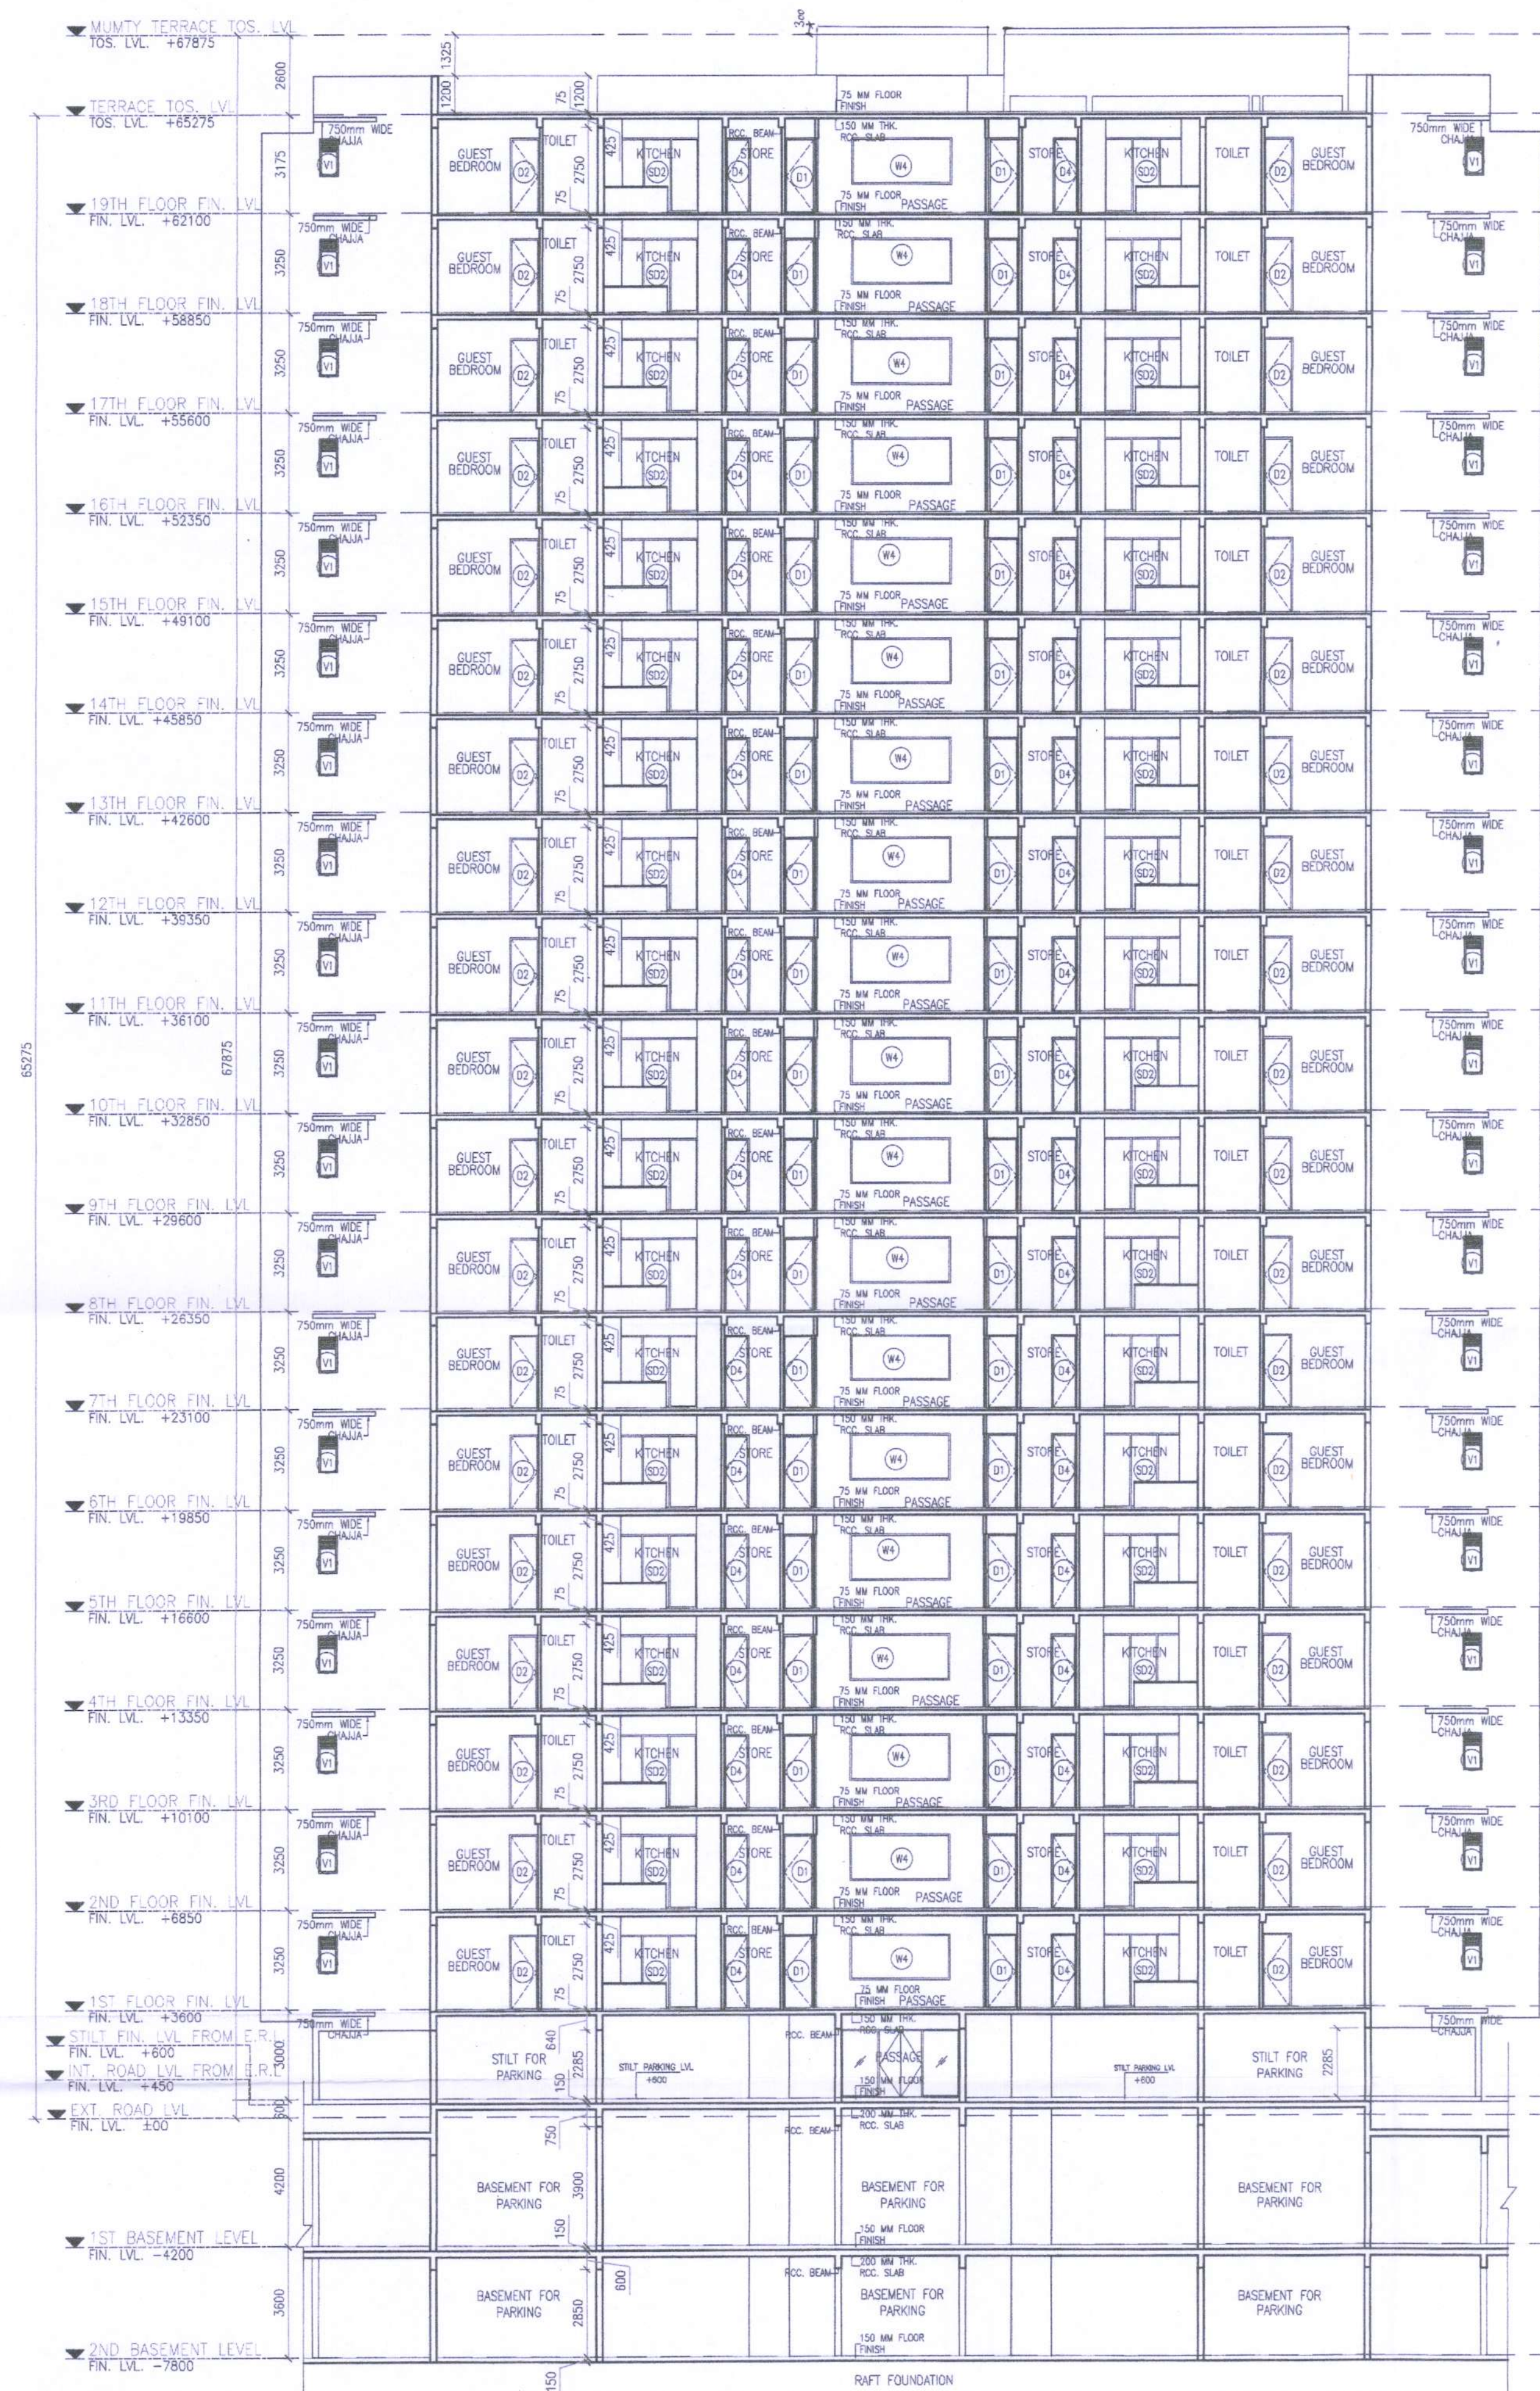


SECTION X-X' FOR TOWER TYPE-1

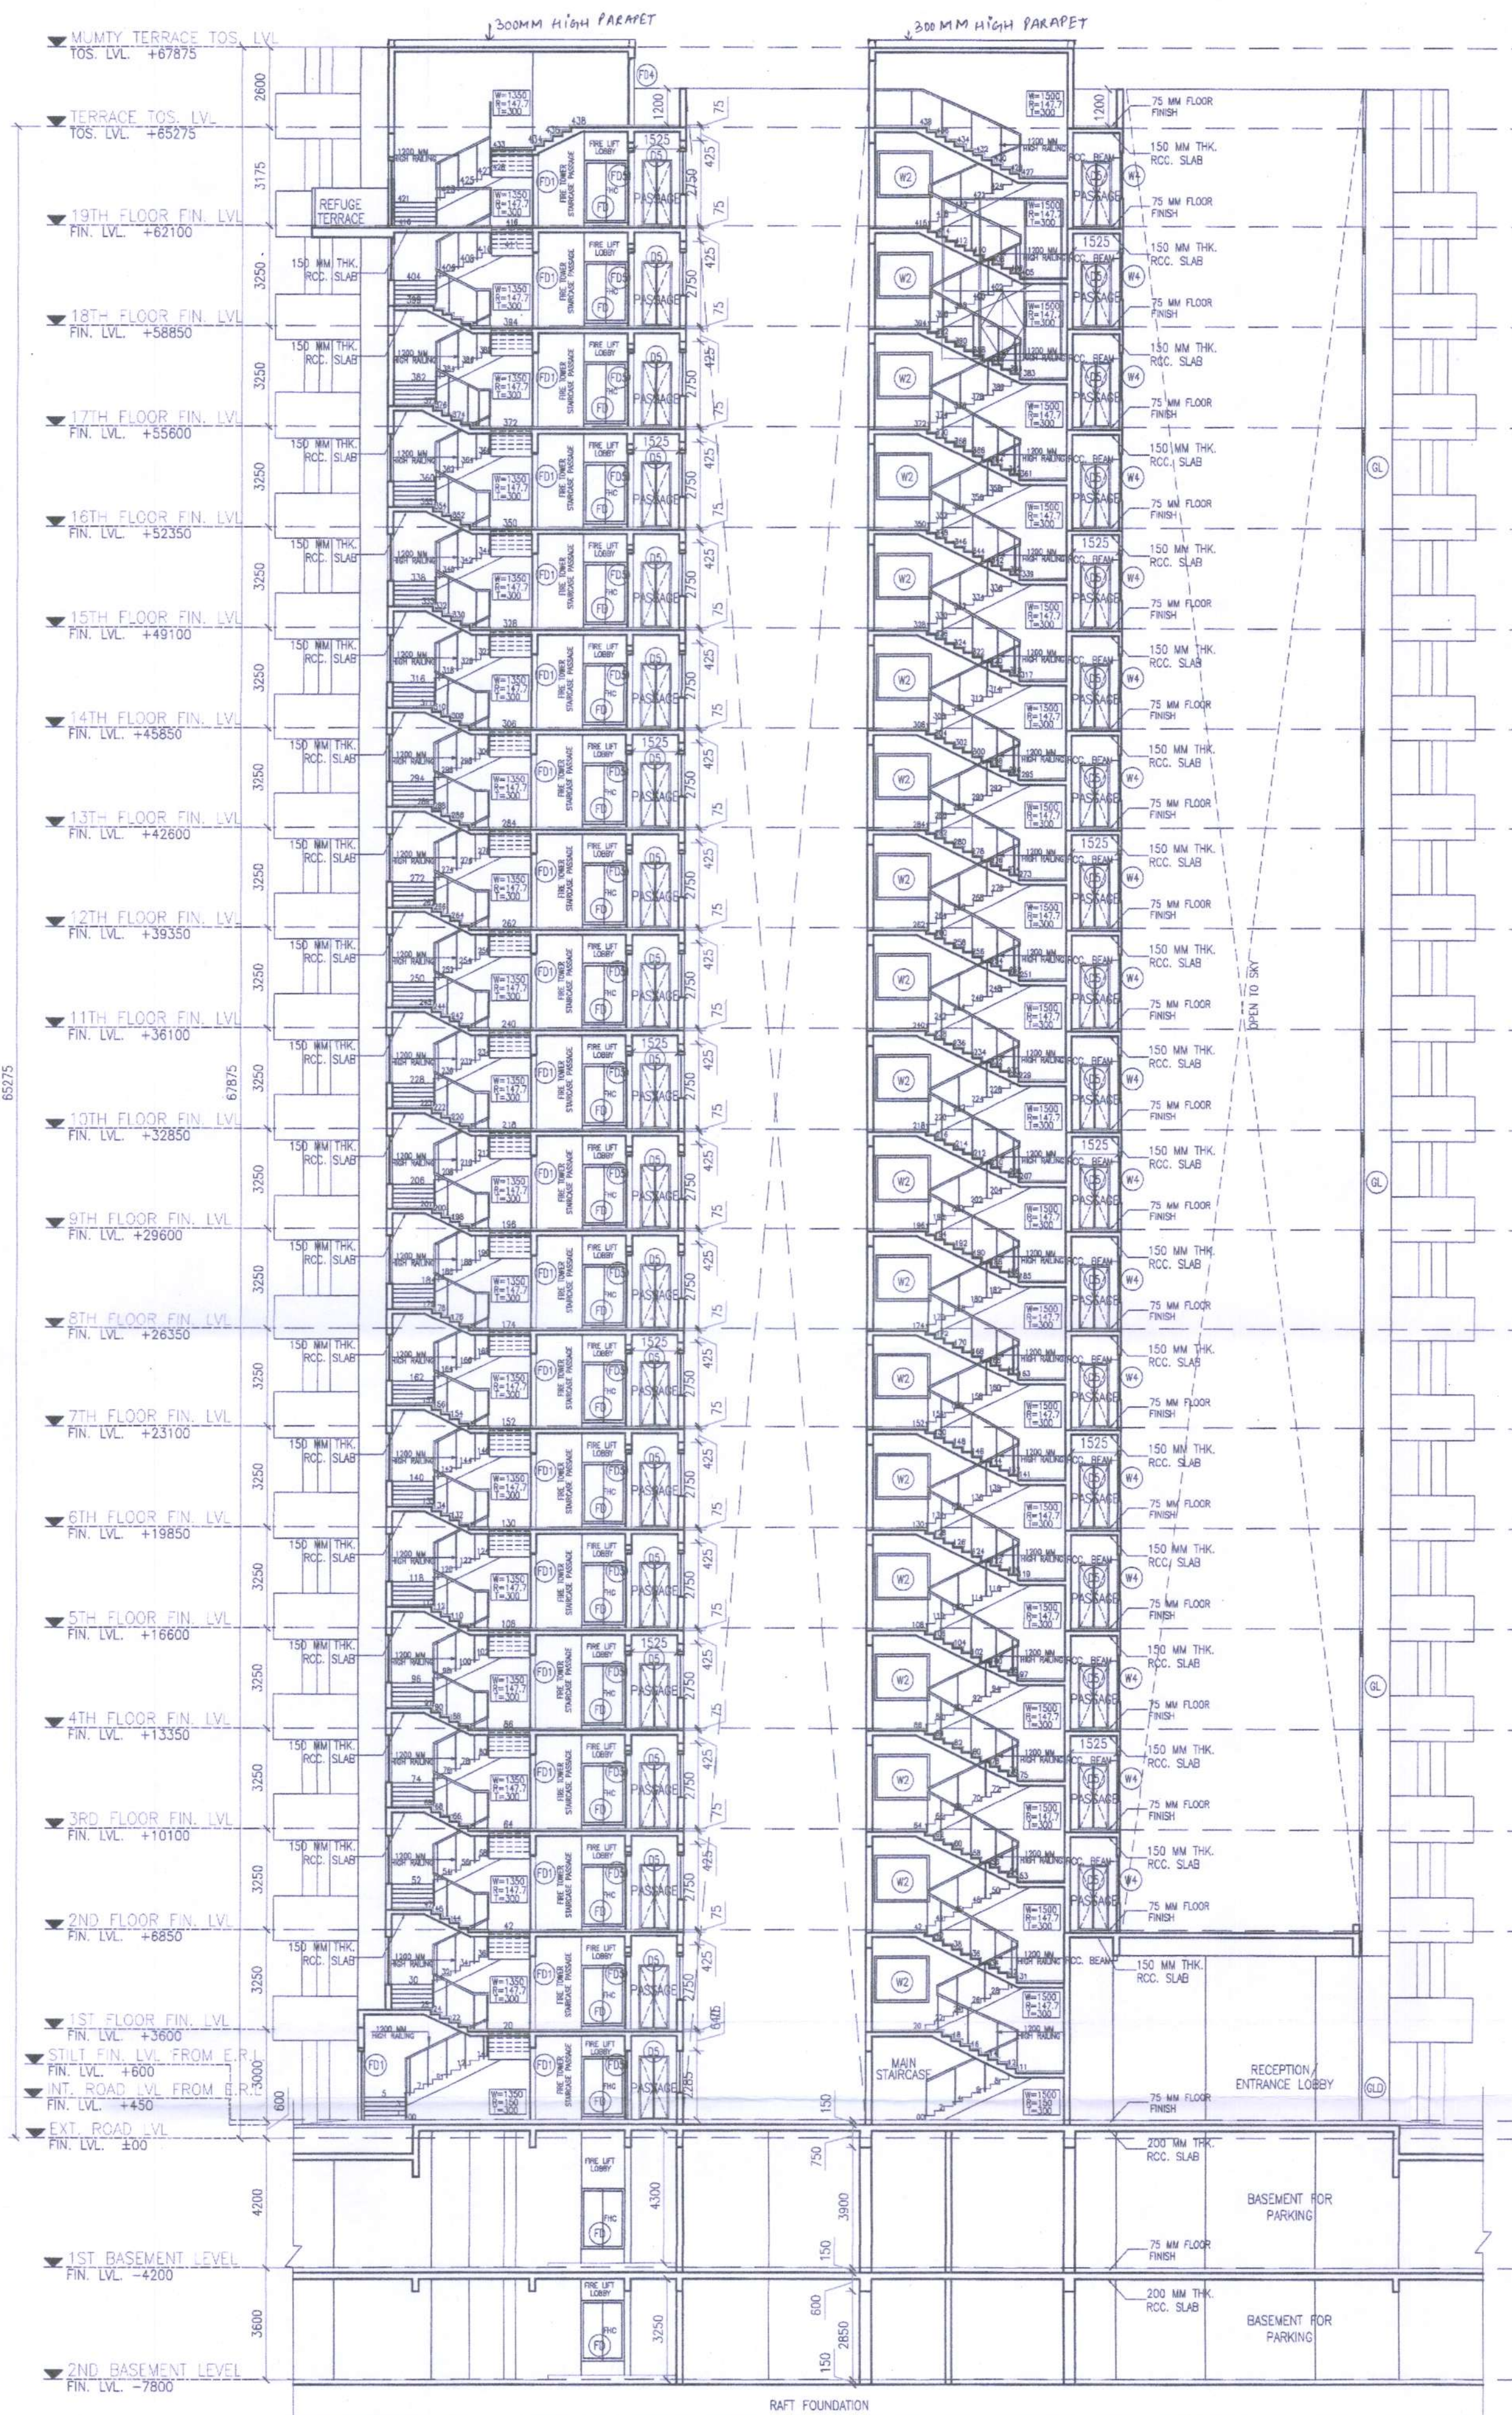

SECTION Y-Y' FOR TOWER TYPE-1

Technically Approved
(From Town Planning Point of View)
Wide Letter No. 481
IP(S)/.....Dated. 31-03-23

District Town Planner, S.A.S. Nagar

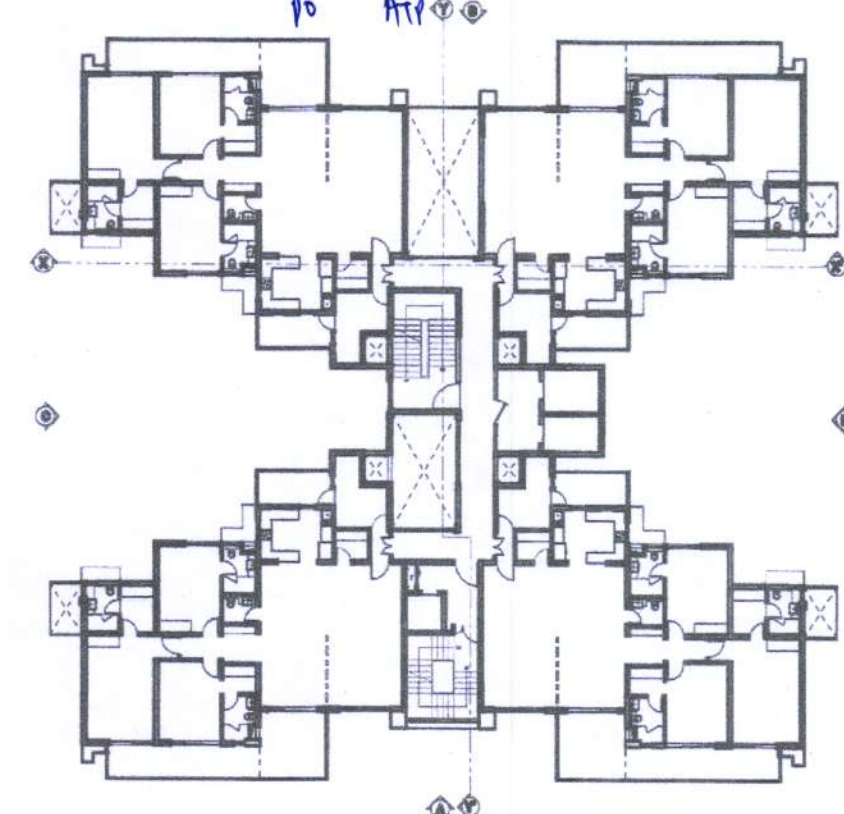

NOTES:

- ALL LEVELS MENTIONED ARE WITH REFERENCE TO EXTERNAL ROAD LEVEL (± 00 NEAR G1)
- TOILET SHALL BE MECHANICALLY VENTILATED.
- BUILDING SHALL BE FULLY AUTOMATIC SPRINKLERED WITH 24 HOURS POWER BACKUP

OWNERS' SIGN:

ARCHITECT'S SIGN:

TurnStone Realty LLP
Authorised Signatory

SHIPRA
CA/2004/34608
31/3/23

PROPOSED GROUP HOUSING AT, SITE 2-7,
SECTOR 67, MOHALI, PUNJAB, INDIA
MEASURING SITE AREA = 12.61 ACRES
= (51036.92 SQ. MT.)

OWNER:

TURNSTONE REALTY LLP

SHEET TITLE:

TOWER TYPE-01- BUILDING SECTIONS

DRAWING NO:

A-13

SCALE:

1:150

DATE:

FEBRUARY 2023

ARCHITECTS:

4th DIMENSION
ARCHITECTURE - INTERIORS - PLANNING
http://www.4d-arch.com

C-17, Basement, ANAND NIKETAN,
New Delhi - 110 021 INDIA
PHONES : +91-11-41661137 +91-9810961137
E-MAIL: mail@4d-arch.com

© & ® THIS DRAWING IS THE PROPERTY OF THE ARCHITECTS AND IS NOT TO BE COPIED OR REPRODUCED WITHOUT PERMISSION