



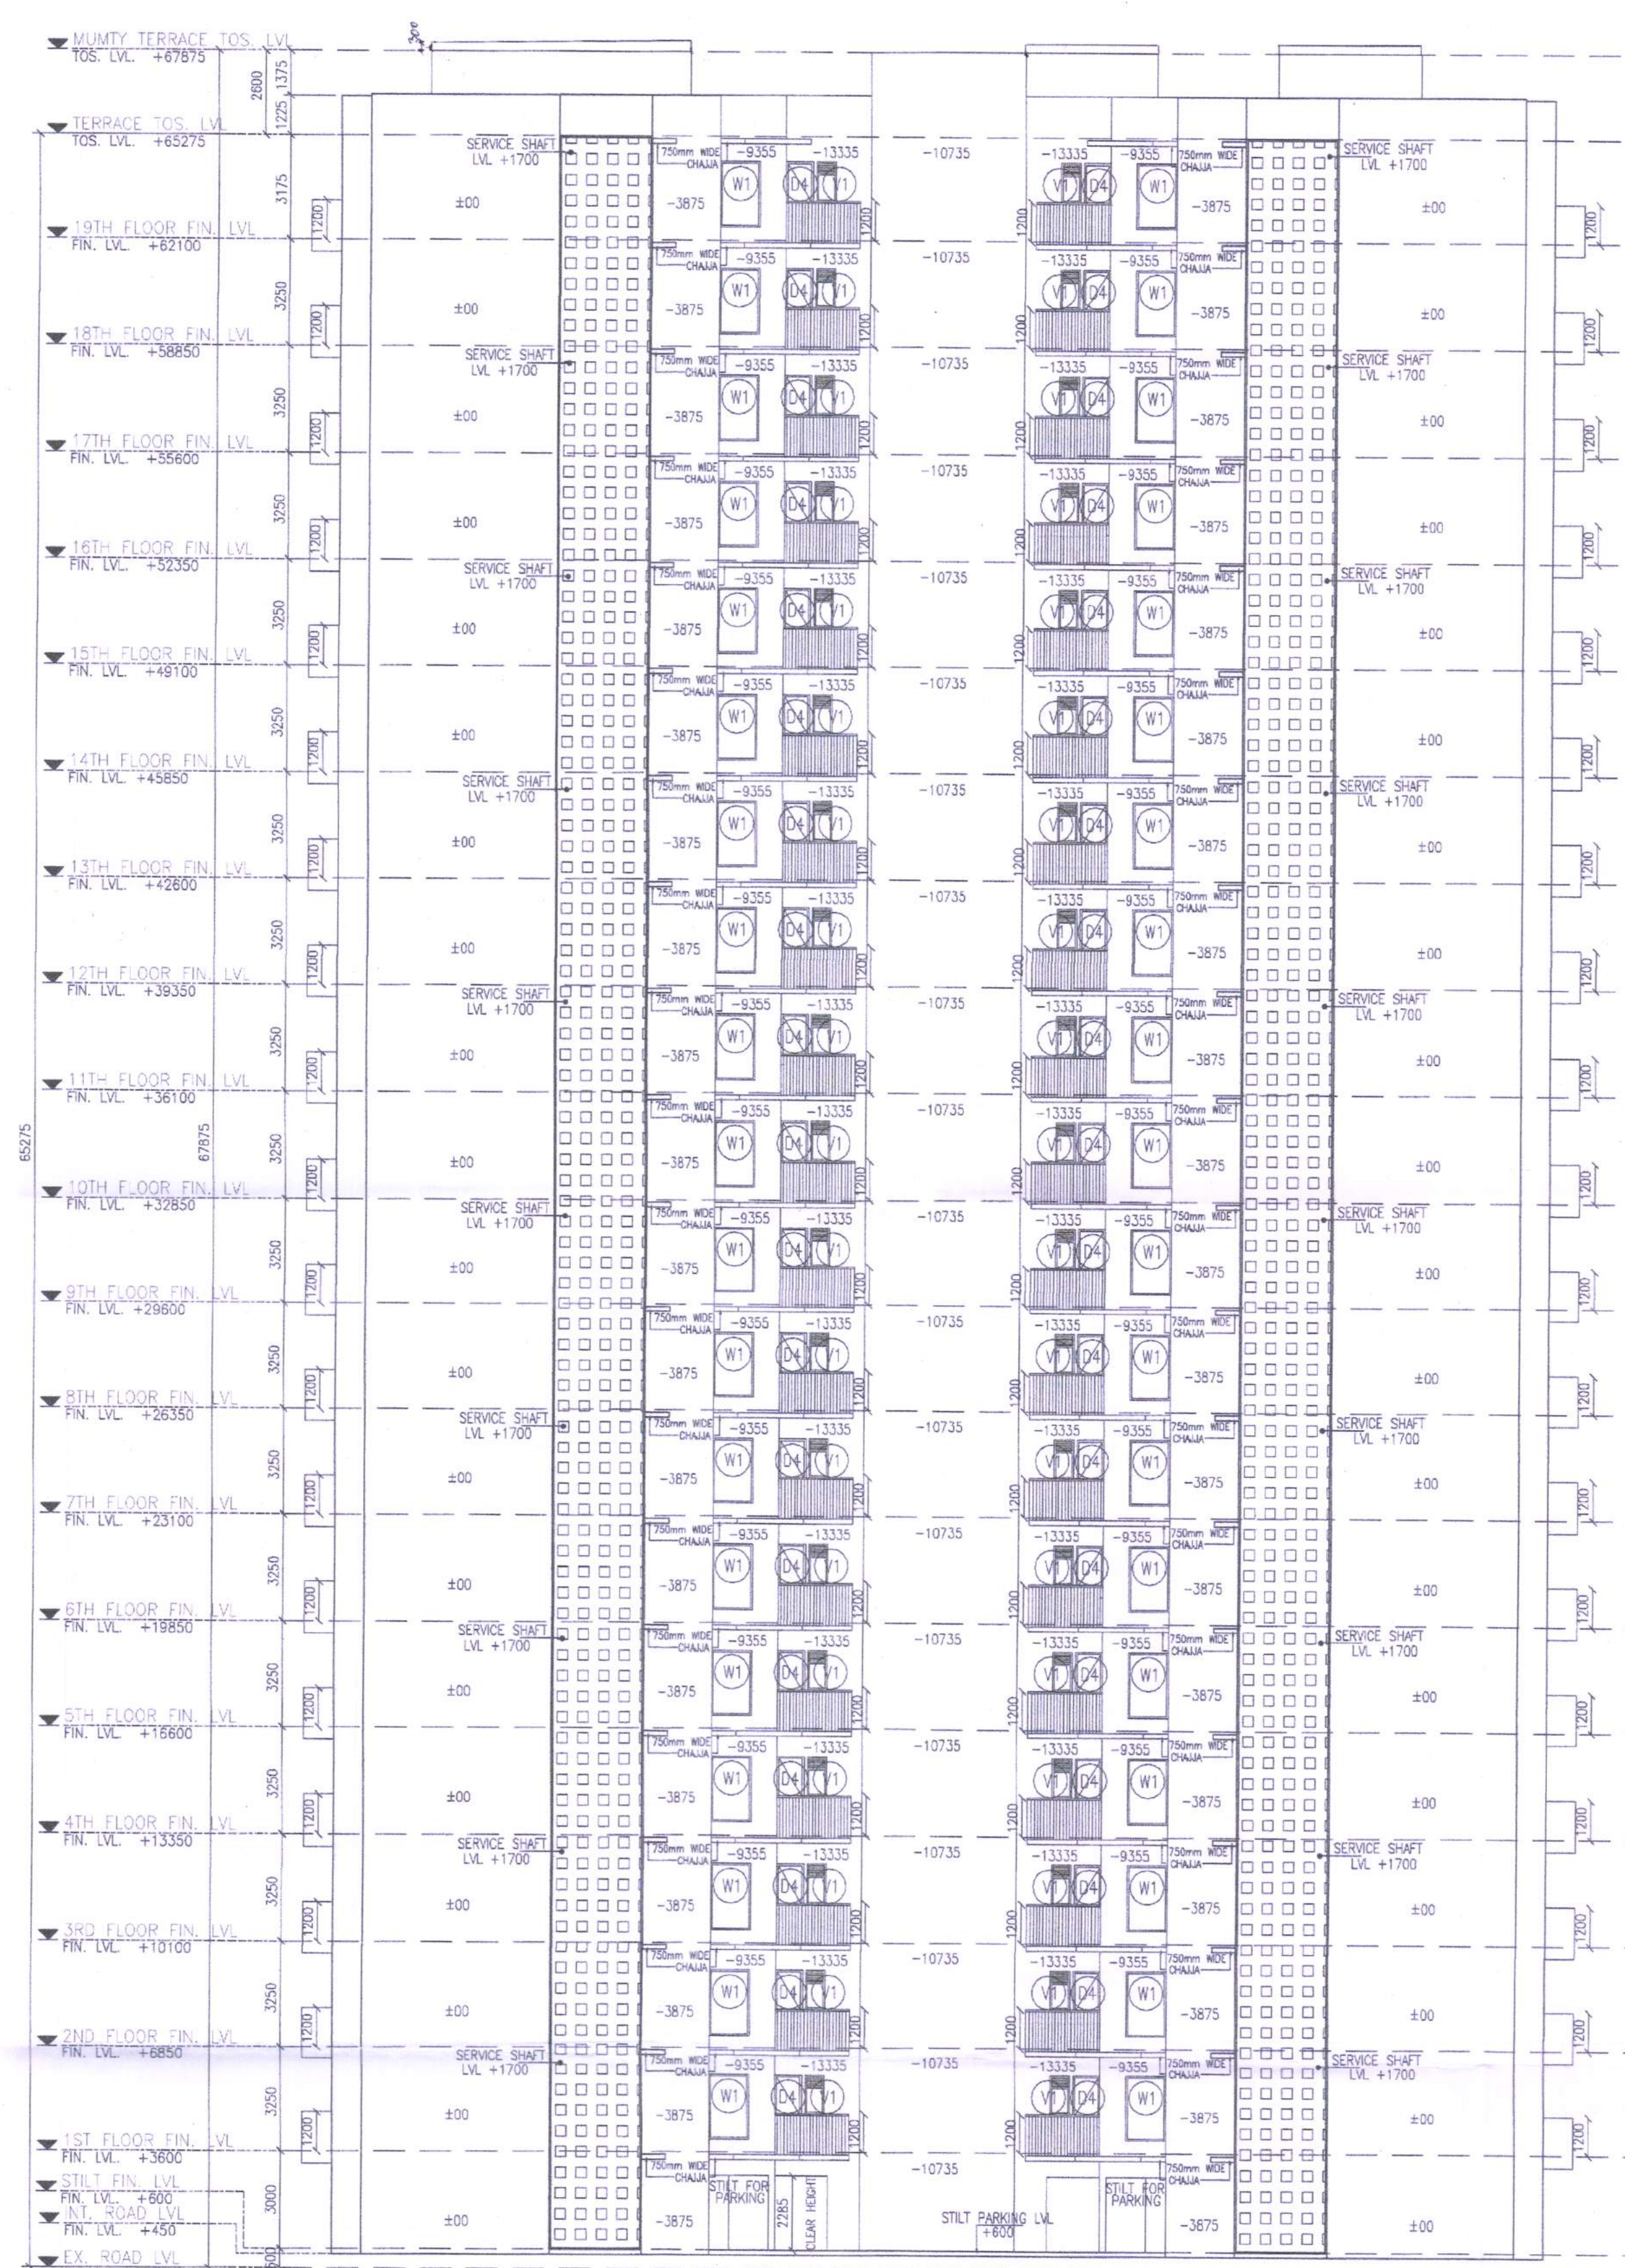

③ ELEVATION D FOR TOWER TYPE-1

Scale: 1:150

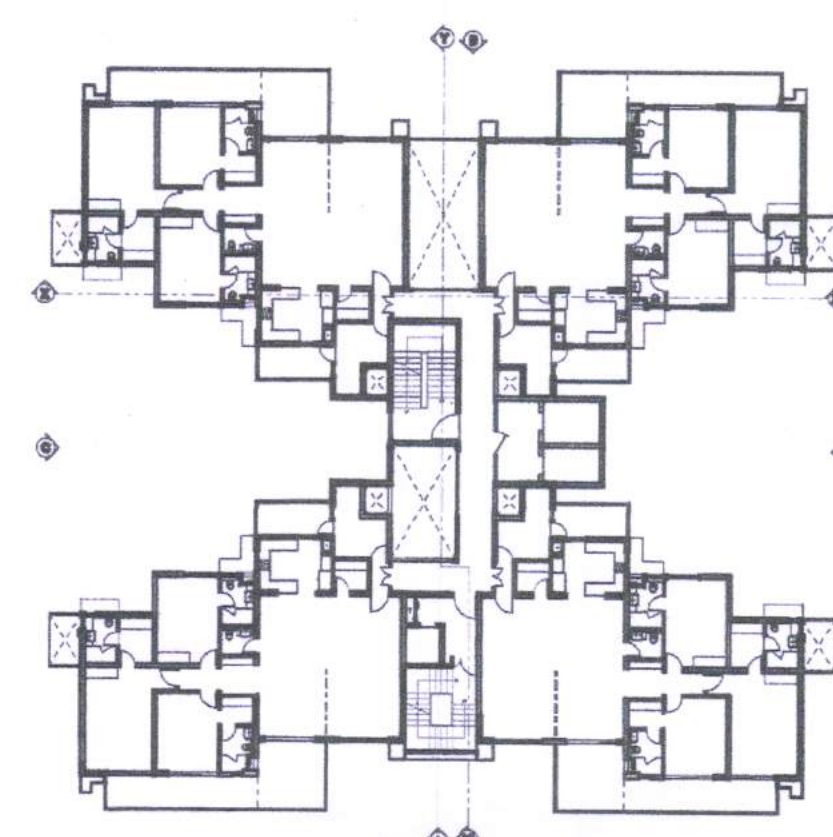

1 TYPICAL FLOOR KEY PLAN T-1
Scale: 1:500

- NOTES:**
1. ALL LEVELS MENTIONED ARE WITH REFERENCE TO EXTERNAL ROAD LEVEL (± 00 NEAR G1)
 2. TOILET SHALL BE MECHANICALLY VENTILATED.
 3. BUILDING SHALL BE FULLY AUTOMATIC SPRINKLERED WITH 24 HOURS POWER BACKUP

OWNERS' SIGN: _____

TurnStone Realty LLP
Authorised Signatory

ARCHITECT'S SIGN:

31/3/23 SHIPRA CA/2004/34608

PROPOSED GROUP HOUSING AT, SITE 2-7,
SECTOR 67, MOHALI, PUNJAB, INDIA
MEASURING SITE AREA = 12.61 ACRES
= (51036.92 SQ. MT.)

OWNER:
TURNSTONE REALTY LLP

SHEET TITLE:
TOWER TYPE-01- BUILDING ELEVATIONS

DRAWING NO:

A-12

SCALE:

1:150

DATE:
FEBRUARY 2023

ARCHITECTS:



C-17, Basement, ANAND NIKETAN,
New Delhi - 110 021 INDIA
PHONES : +91.11.41661137 +91.9810961137
FAX : +91.11.42705425 E-MAIL : mail@4d-arch.com

© & ® THIS DRAWING IS THE PROPERTY OF THE ARCHITECTS AND IS NOT TO BE COPIED OR REPRODUCED WITHOUT PERMISSION

Technically Approved
(From Town Planning Point of View)

Vide Letter No. 481

DTR(S)/ Dat.

DIF(3).....Dated 01/05/2008

4
District Town Planner, S.A.S. Nagar

PK ATP