



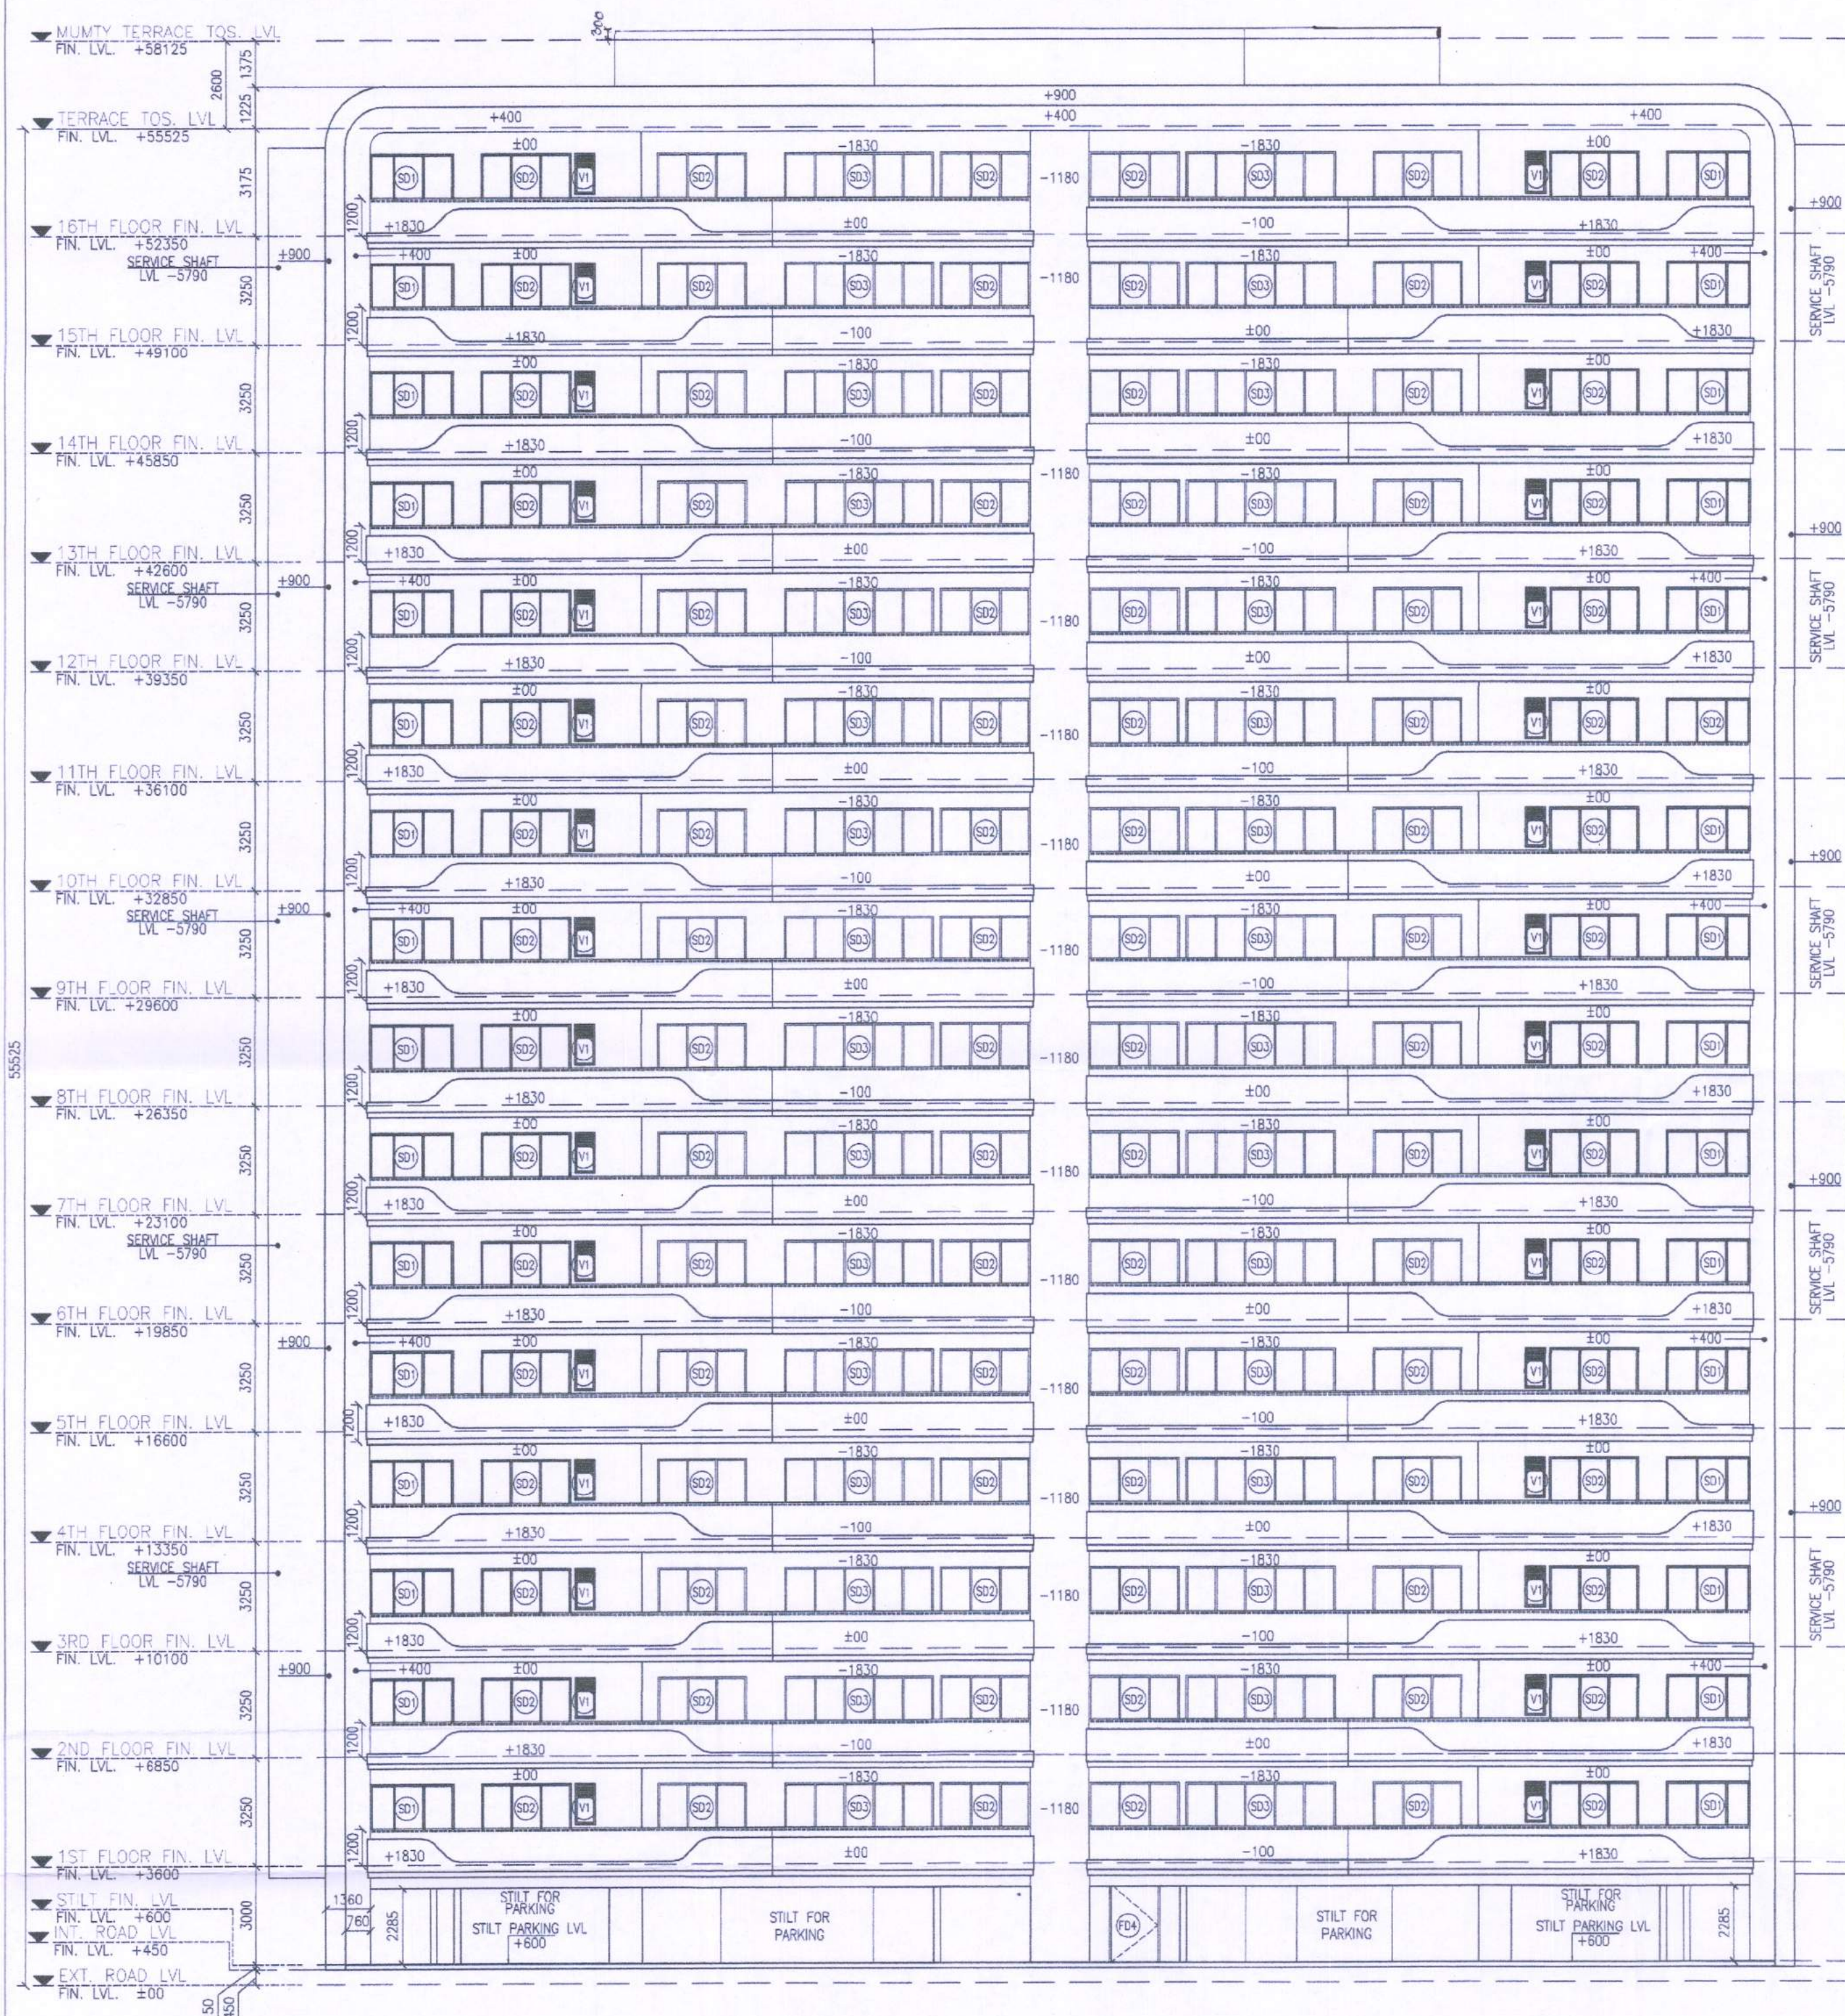

② ELEVATION A FOR TOWER TYPE-2


Scale: 1:150

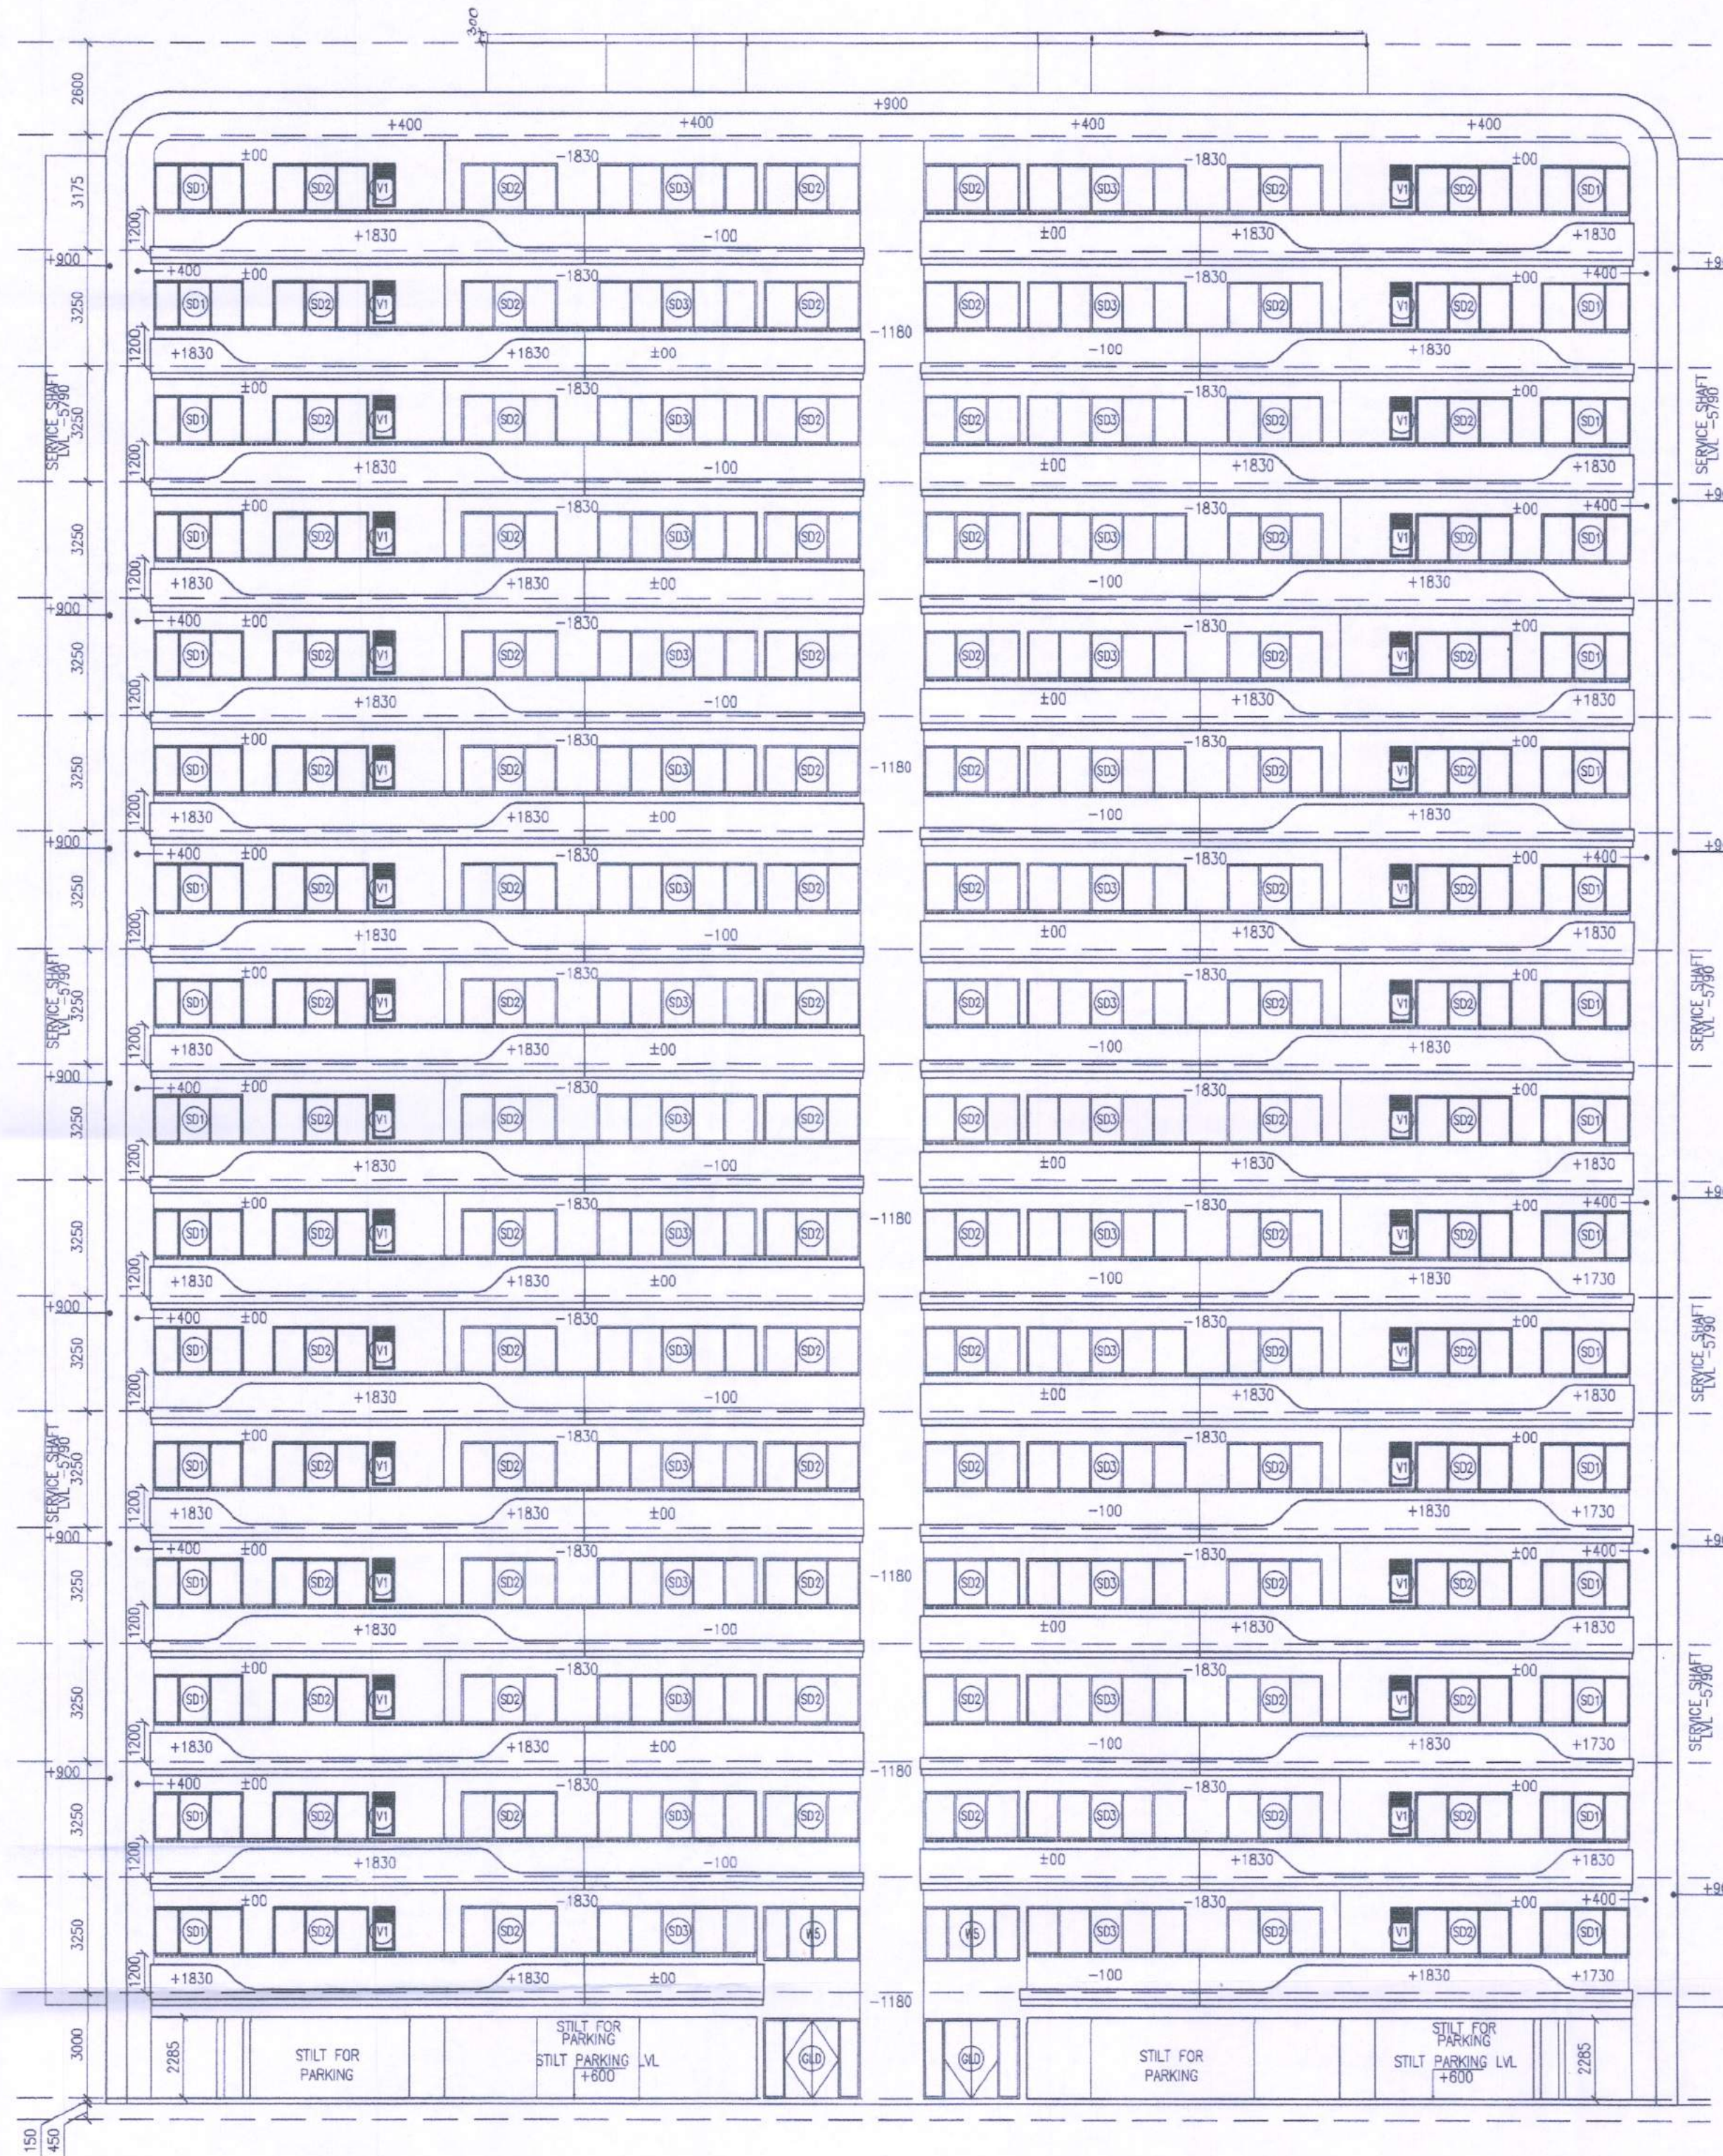

③ ELEVATION B FOR TOWER TYPE-2

Scale: 1:150

Technically Approved
(From Town Planning Point of View)
Vide Letter No. 481
DTP(S)/.....Dated 31.03.23
District Town Planner, S.A.S. Nagar

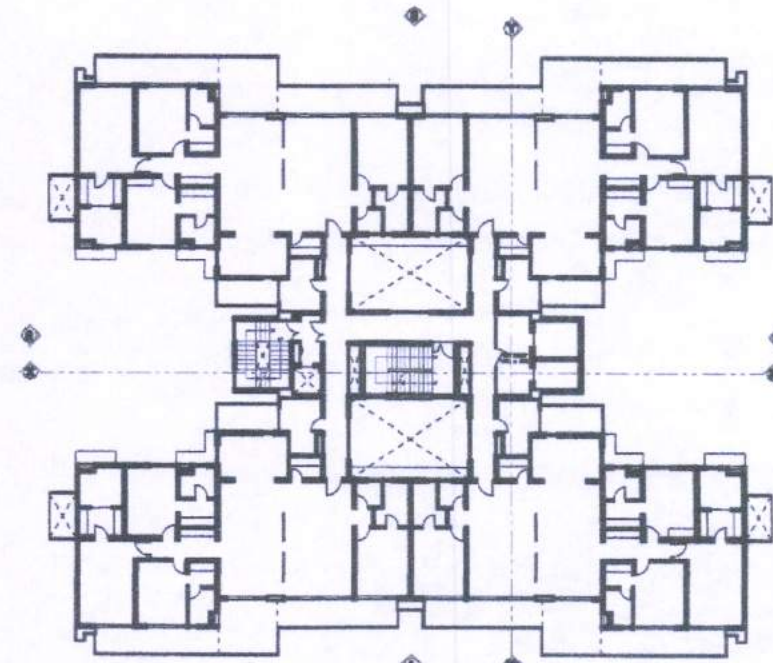

① TYPICAL FLOOR KEY PLAN T-2
Scale: 1:500

- NOTES:
- ALL LEVELS MENTIONED ARE WITH REFERENCE TO EXTERNAL ROAD LEVEL (± 00 NEAR G1)
 - TOILET SHALL BE MECHANICALLY VENTILATED.
 - BUILDING SHALL BE FULLY AUTOMATIC SPRINKLERED WITH 24 HOURS POWER BACKUP

OWNERS' SIGN: ARCHITECTS' SIGN:

SHIPRA
CA/2004/34608

PROPOSED GROUP HOUSING AT, SITE 2-7,
SECTOR 67, MOHALI, PUNJAB, INDIA
MEASURING SITE AREA = 12.61 ACRES
= (51036.92 SQ. MT.)

OWNER:
TURNSTONE REALTY LLP

SHEET TITLE:
TOWER TYPE-02-BUILDING ELEVATIONS



DRAWING NO:
A-18

SCALE:
1:150

DATE:
FEBRUARY 2023


ARCHITECTS:
 4th DIMENSION C-17, Basement, ANAND NIKETAN,
New Delhi - 110 021 INDIA
ARCHITECTURE - INTERIORS - PLANNING PHONES : +91.11.41661137 +91.9810661137
http://www.4d-arch.com FAX: +91.11.42705425 E-MAIL: mail@4d-arch.com

© & ® THIS DRAWING IS THE PROPERTY OF THE ARCHITECTS AND IS NOT TO BE COPIED OR REPRODUCED WITHOUT PERMISSION

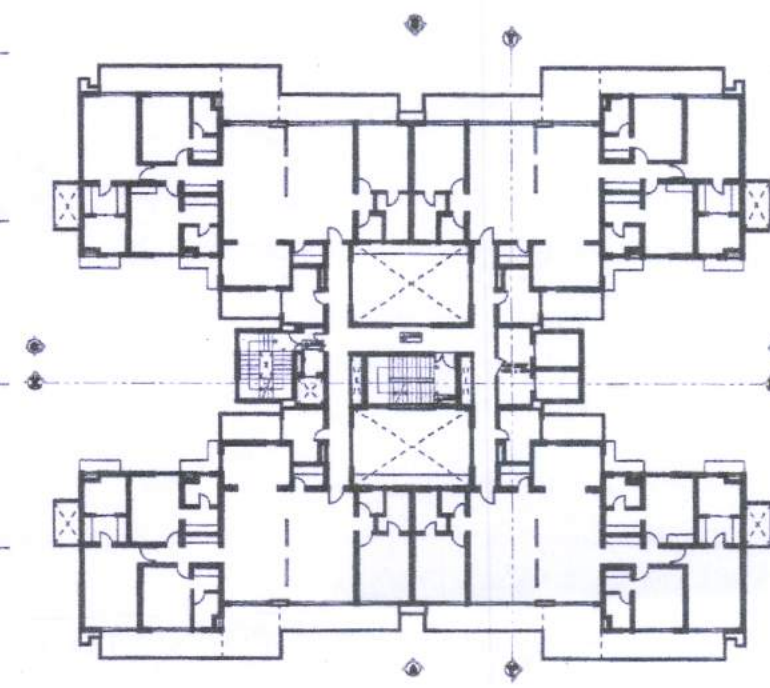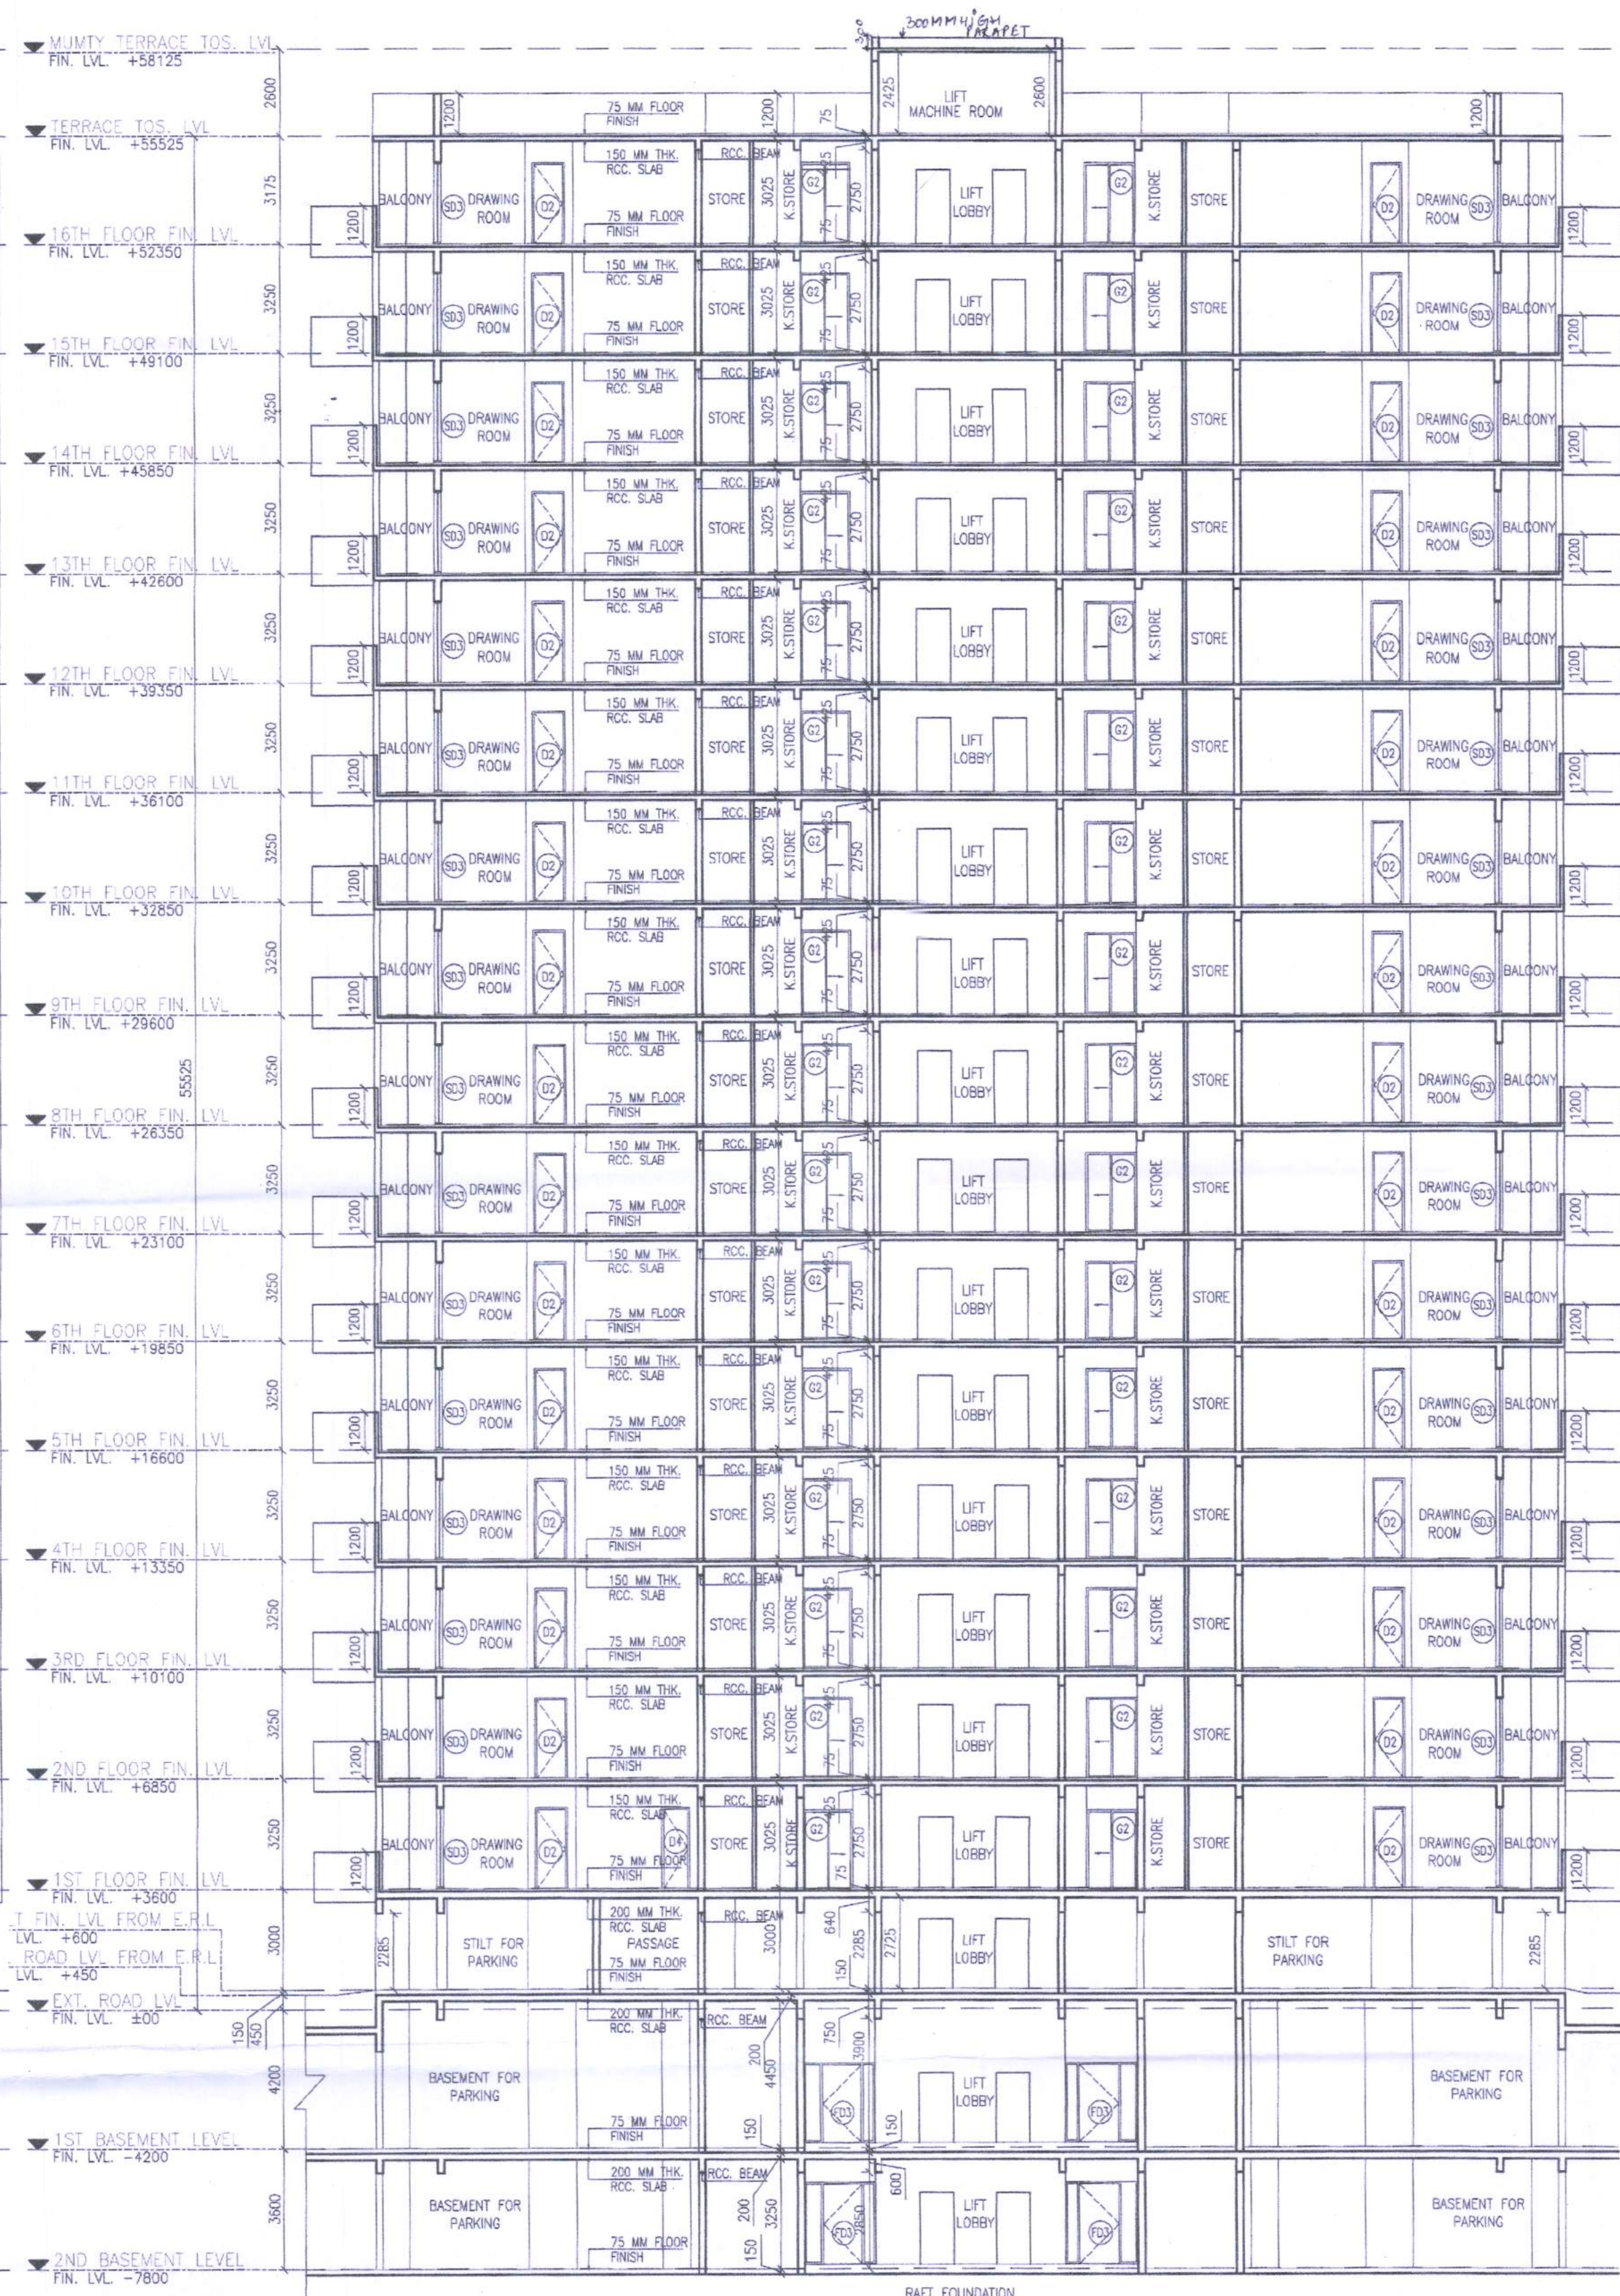

1 TYPICAL FLOOR KEY PLAN T-2
Scale: 1:500

- NOTES:
1. ALL LEVELS MENTIONED ARE WITH REFERENCE TO EXTERNAL ROAD LEVEL (+00 NEAR G1)
 2. TOILET SHALL BE MECHANICALLY VENTILATED.
 3. BUILDING SHALL BE FULLY AUTOMATIC SPRINKLERED WITH 24 HOURS POWER BACKUP

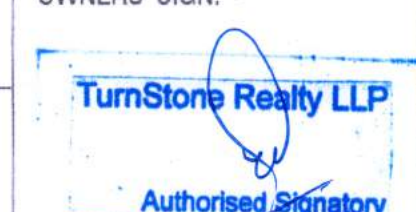OWNERS' SIGN:  ARCHITECT'S SIGN: 

TurnStone Realty LLP
Authorised Signatory

SHIPRA
CA/2004/34608

PROPOSED GROUP HOUSING AT, SITE 2-7,
SECTOR 67, MOHALI, PUNJAB, INDIA
MEASURING SITE AREA = 12.61 ACRES
= (51036.92 SQ. MT.)

OWNER:
TURNSTONE REALTY LLP

SHEET TITLE:
TOWER TYPE-02-BUILDING SECTIONS

DRAWING NO:
A-20

SCALE:
1:150

DATE:
FEBRUARY 2023

ARCHITECTS:
 **4th DIMENSION** C-17, Basement, ANAND NIKETAN,
New Delhi - 110 021 INDIA
ARCHITECTURE - INTERIORS - PLANNING PHONES : +91.11.41661137 +91.9810961137
http://www.4d-arch.com FAX: +91.11.42705425 E-MAIL: mail@4d-arch.com

© & ® THIS DRAWING IS THE PROPERTY OF THE ARCHITECTS AND
IS NOT TO BE COPIED OR REPRODUCED WITHOUT PERMISSION


3 SECTION Y-Y' FOR TOWER TYPE-2

Technically Approved
(From Town Planning Point of View)


Vide Letter No. 481

DTP(S).....Dated 31.03.23

District Town Planner S.A.S. No. 100

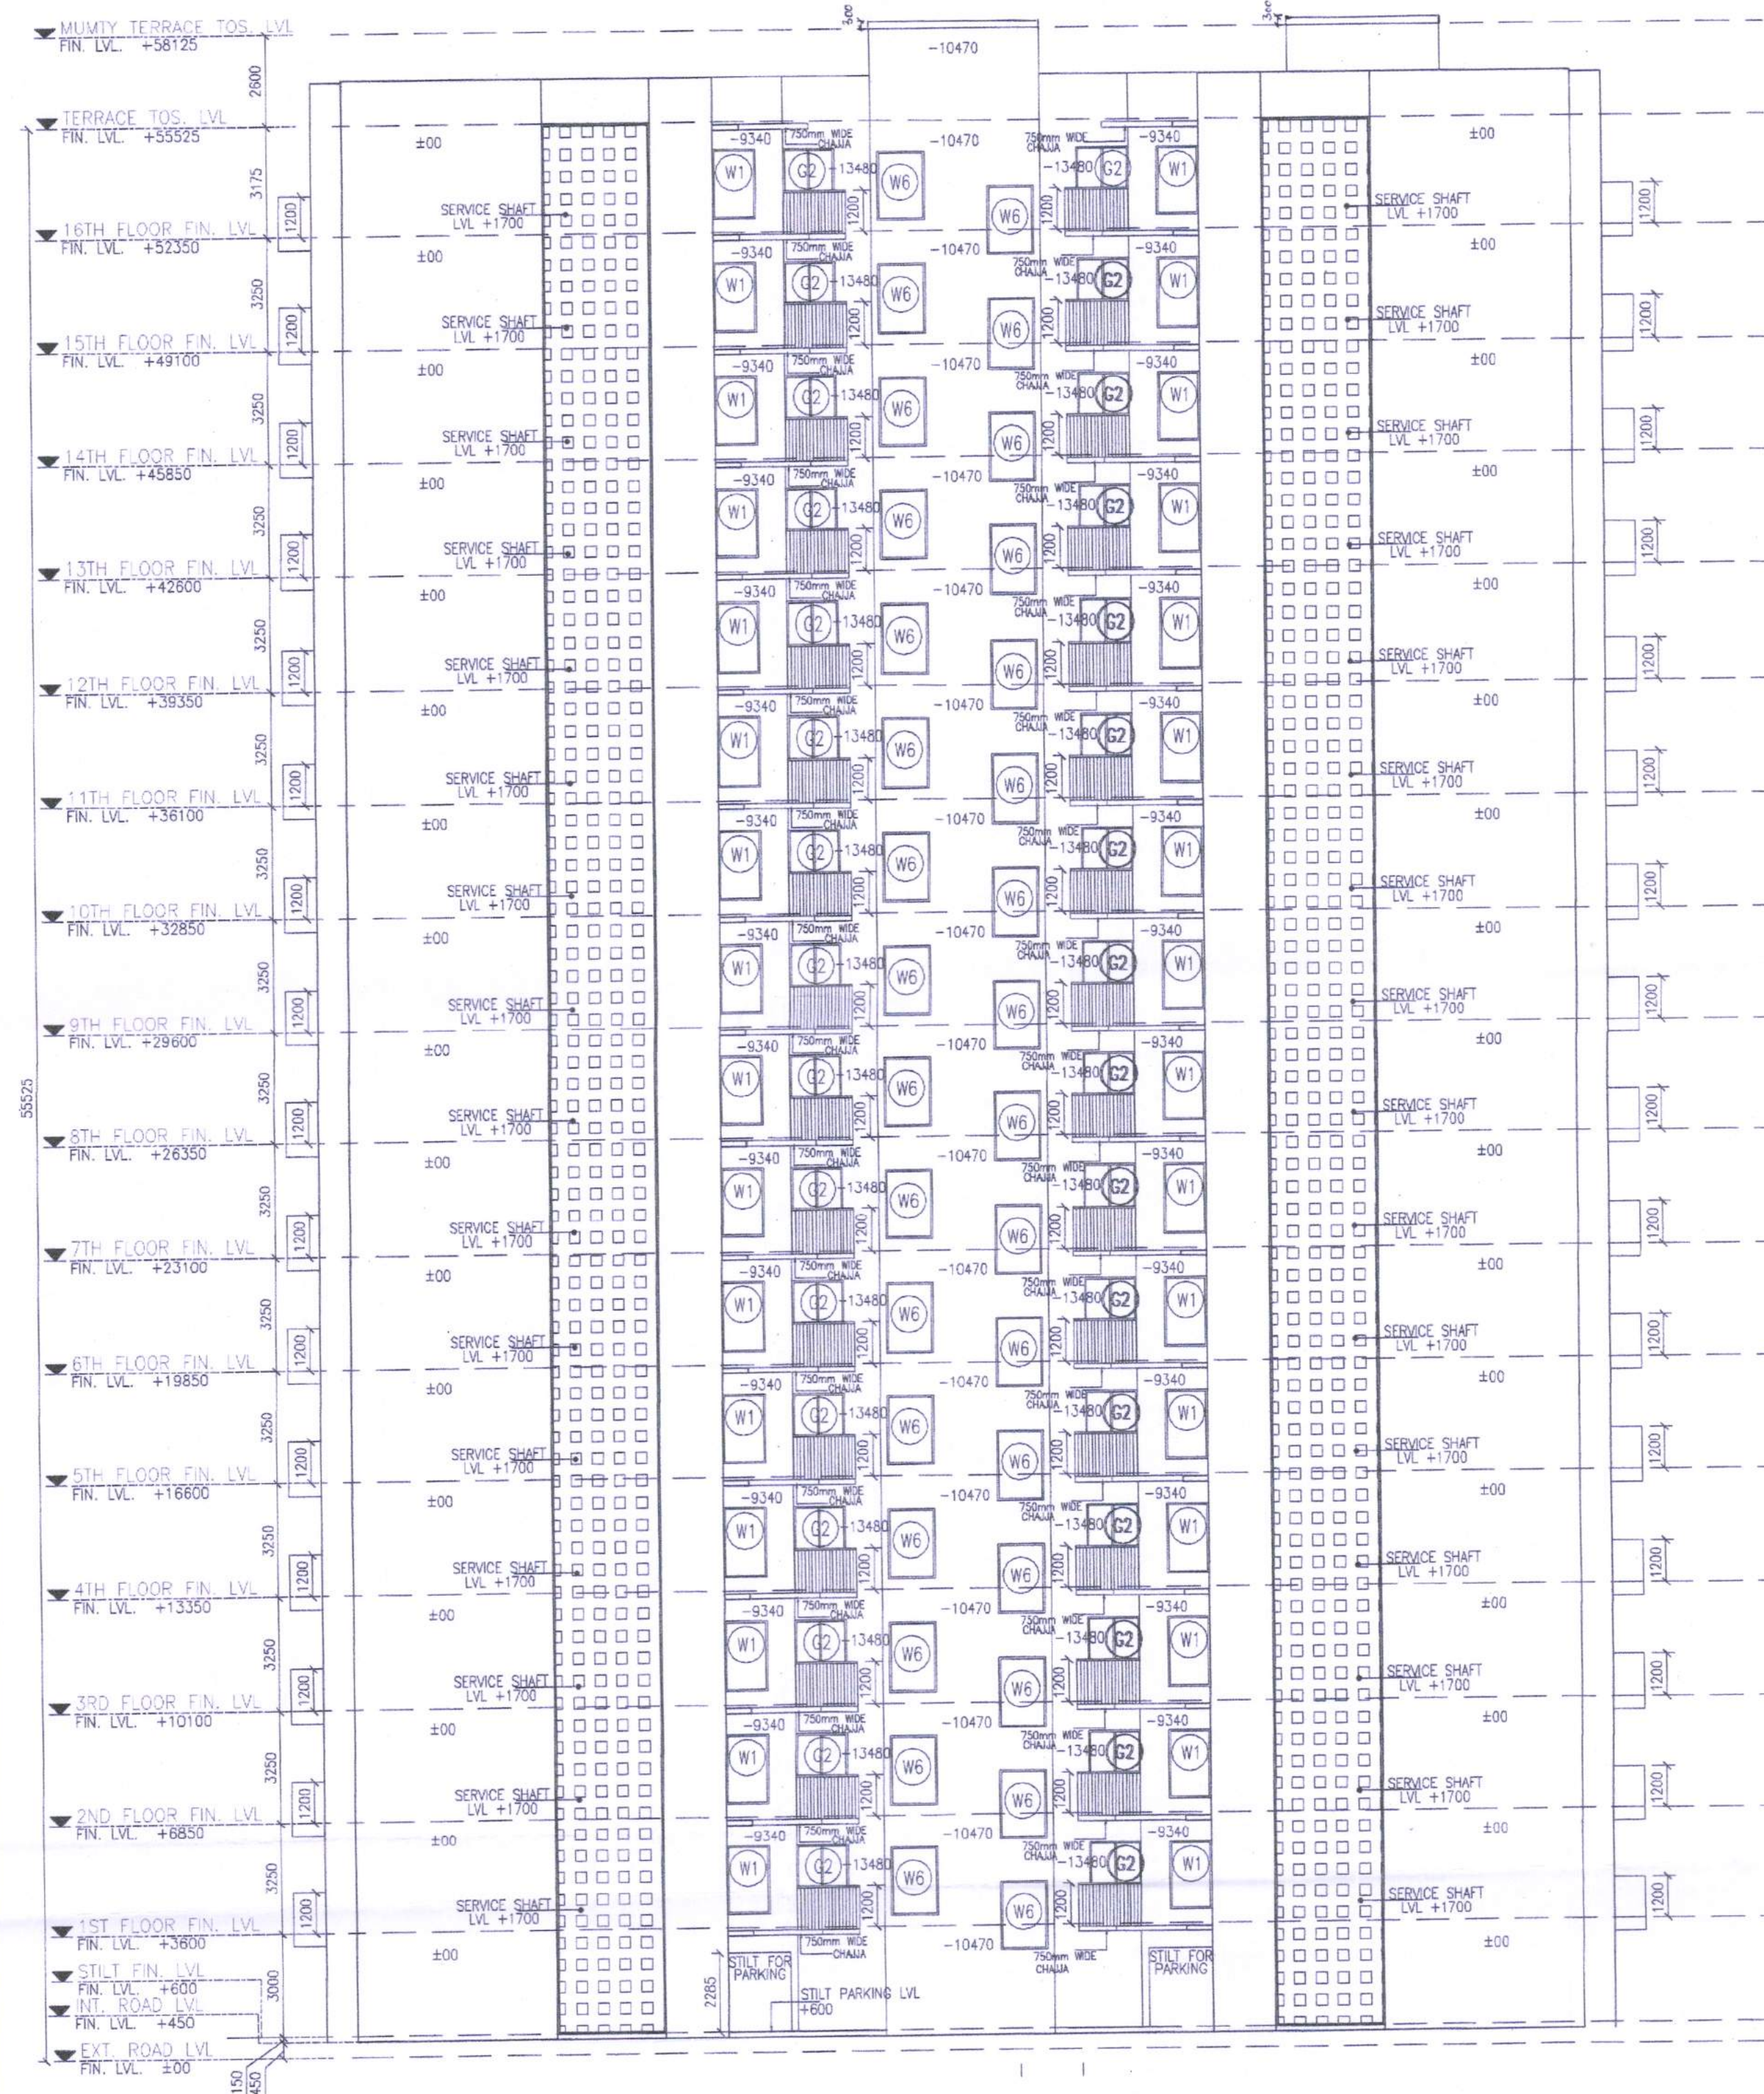

③ ELEVATION C FOR TOWER TYPE-2

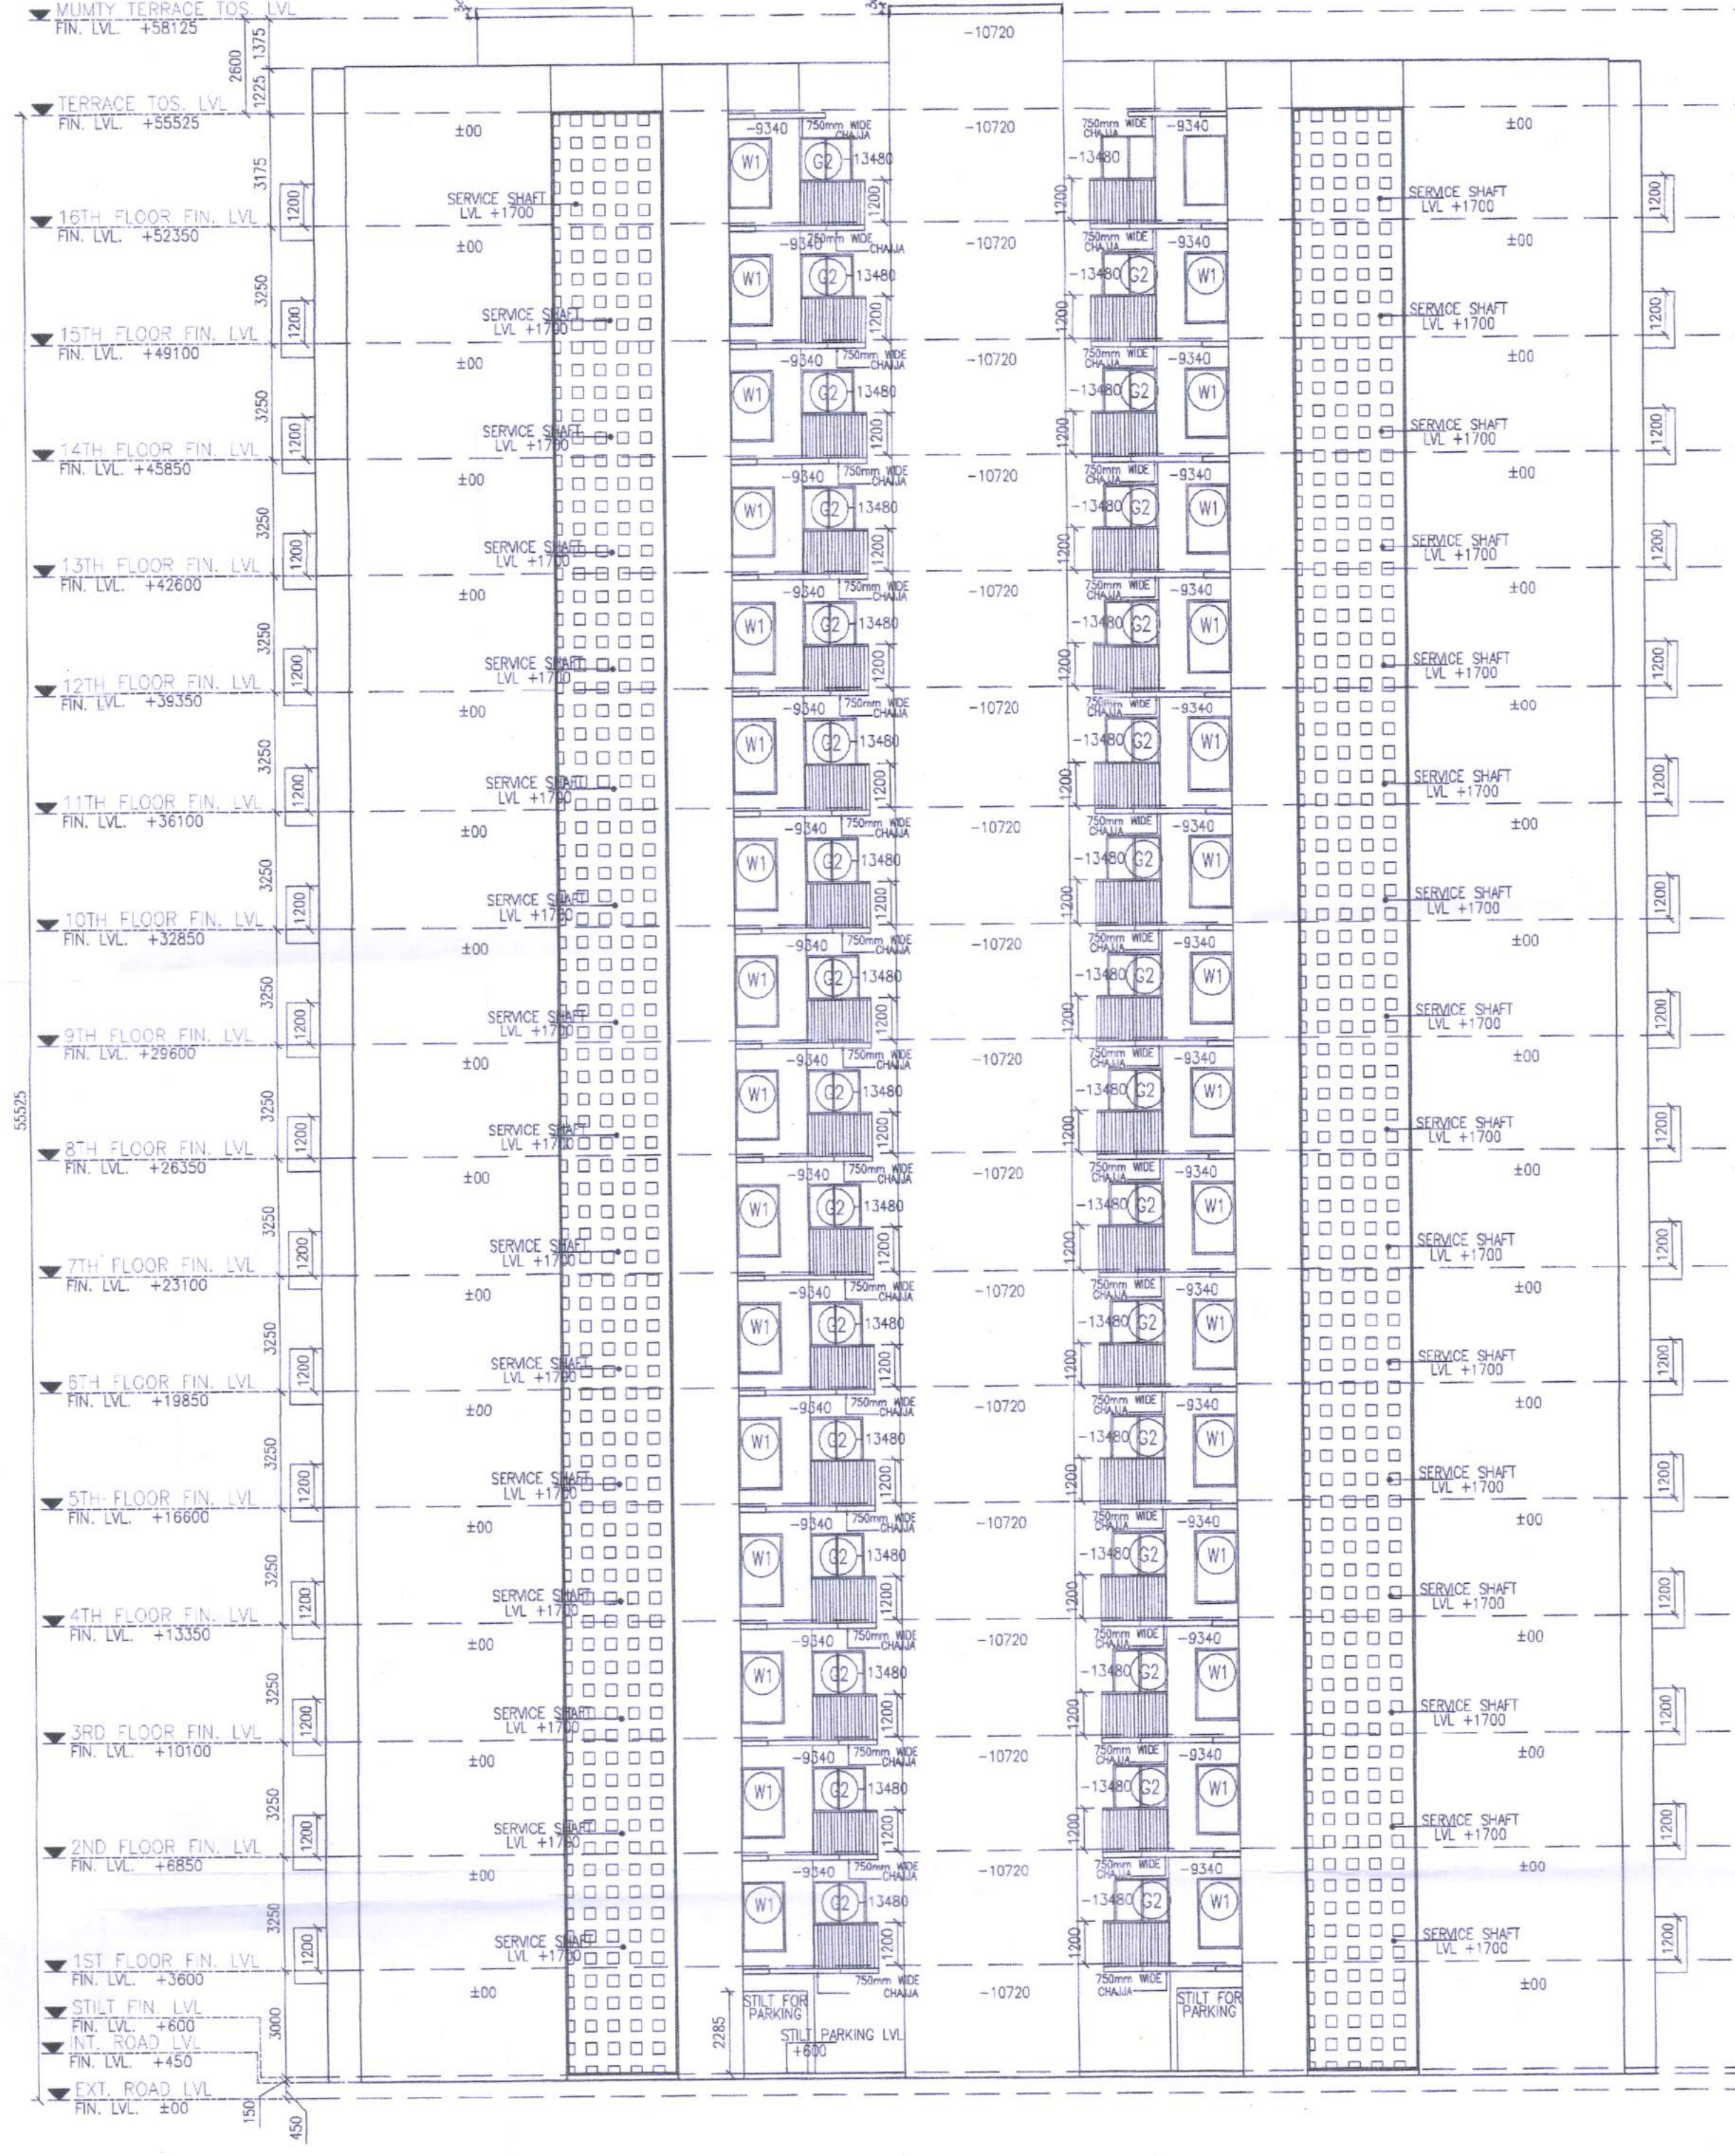


② ELEVATION D FOR TOWER TYPE-2

Technically Approved
(From Town Planning Point of View)

Vide Letter No. 481

DTP(S)/..... Dated 31.03.23

District Town Planner, S.A.S. Nagar

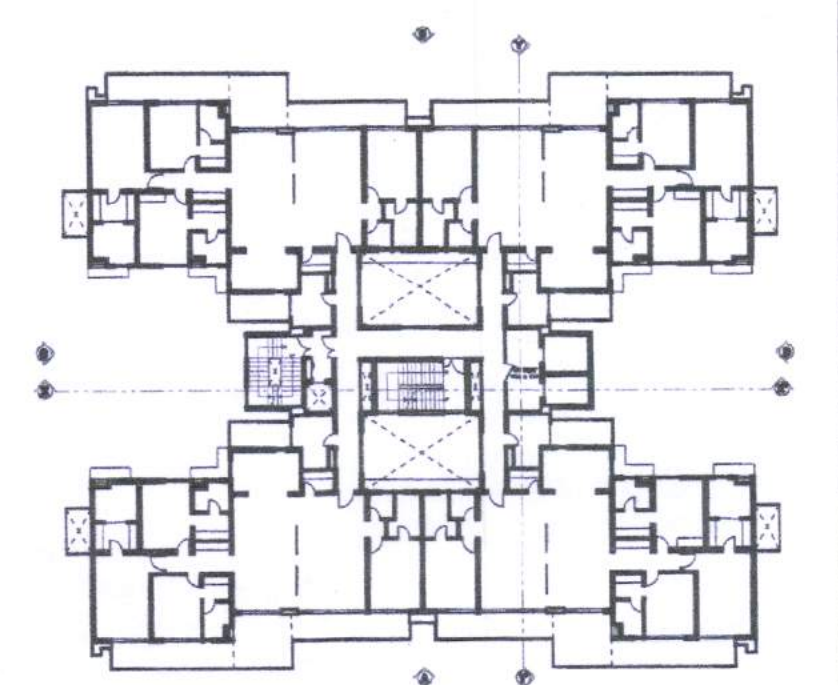

① TYPICAL FLOOR KEY PLAN T-2
Scale: 1:500

NOTES:

- ALL LEVELS MENTIONED ARE WITH REFERENCE TO EXTERNAL ROAD LEVEL (±00 NEAR G1)
- TOILET SHALL BE MECHANICALLY VENTILATED
- BUILDING SHALL BE FULLY AUTOMATIC SPRINKLERED WITH 24 HOURS POWER BACKUP

OWNERS' SIGN:

TurnStone Realty LLP
Authorised Signatory

ARCHITECTS' SIGN:

SHIPRA
CAI/2004/34608

PROPOSED GROUP HOUSING AT, SITE 2-7,
SECTOR 67, MOHALI, PUNJAB, INDIA
MEASURING SITE AREA = 12.61 ACRES
= (51036.92 SQ. MT.)

OWNER:

TURNSTONE REALTY LLP

SHEET TITLE:

TOWER TYPE-02-BUILDING ELEVATIONS

DRAWING NO:

A-19

SCALE:

1:150

DATE:

FEBRUARY 2023

ARCHITECTS:

4th DIMENSION C-17, Basement, ANAND NIKETAN,
New Delhi - 110 021 INDIA
ARCHITECTURE - INTERIORS - PLANNING PHONES: +91.11.41661137 +91.9810961137
http://www.4d-arch.com FAX: +91.11.42705425 E-MAIL: mail@4d-arch.com

© & ® THIS DRAWING IS THE PROPERTY OF THE ARCHITECTS AND IS NOT TO BE COPIED OR REPRODUCED WITHOUT PERMISSION