


OK

Note:-  
 "ALTHOUGH DUE CARE HAS BEEN TAKEN IN APPROVING THE BUILDING PLAN AS PER TECHNICAL NORMS, BUT THIS APPROVAL IS NOT PROVIDING ANY RIGHT TO YOU TO VIOLATE ANY RULE/GUIDELINES OF THIS DEPARTMENT OR ANY OTHER DEPARTMENT AND ALSO NOT PROVIDE ANY OTHER FOR ANY ILLEGAL CONSTRUCTION. IN CASE ANY VIOLATION FOUND AT ANY STAGE, YOU SHALL BE LIABLE TO GET THE BUILDING PLAN REVISED ACCORDINGLY IMMEDIATELY.  
 THE APPROVAL IS SUBJECT TO DECISION OF ANY COURT CASE PREVAILING IN ANY HONBLE COURT OF LAW, IF ANY."

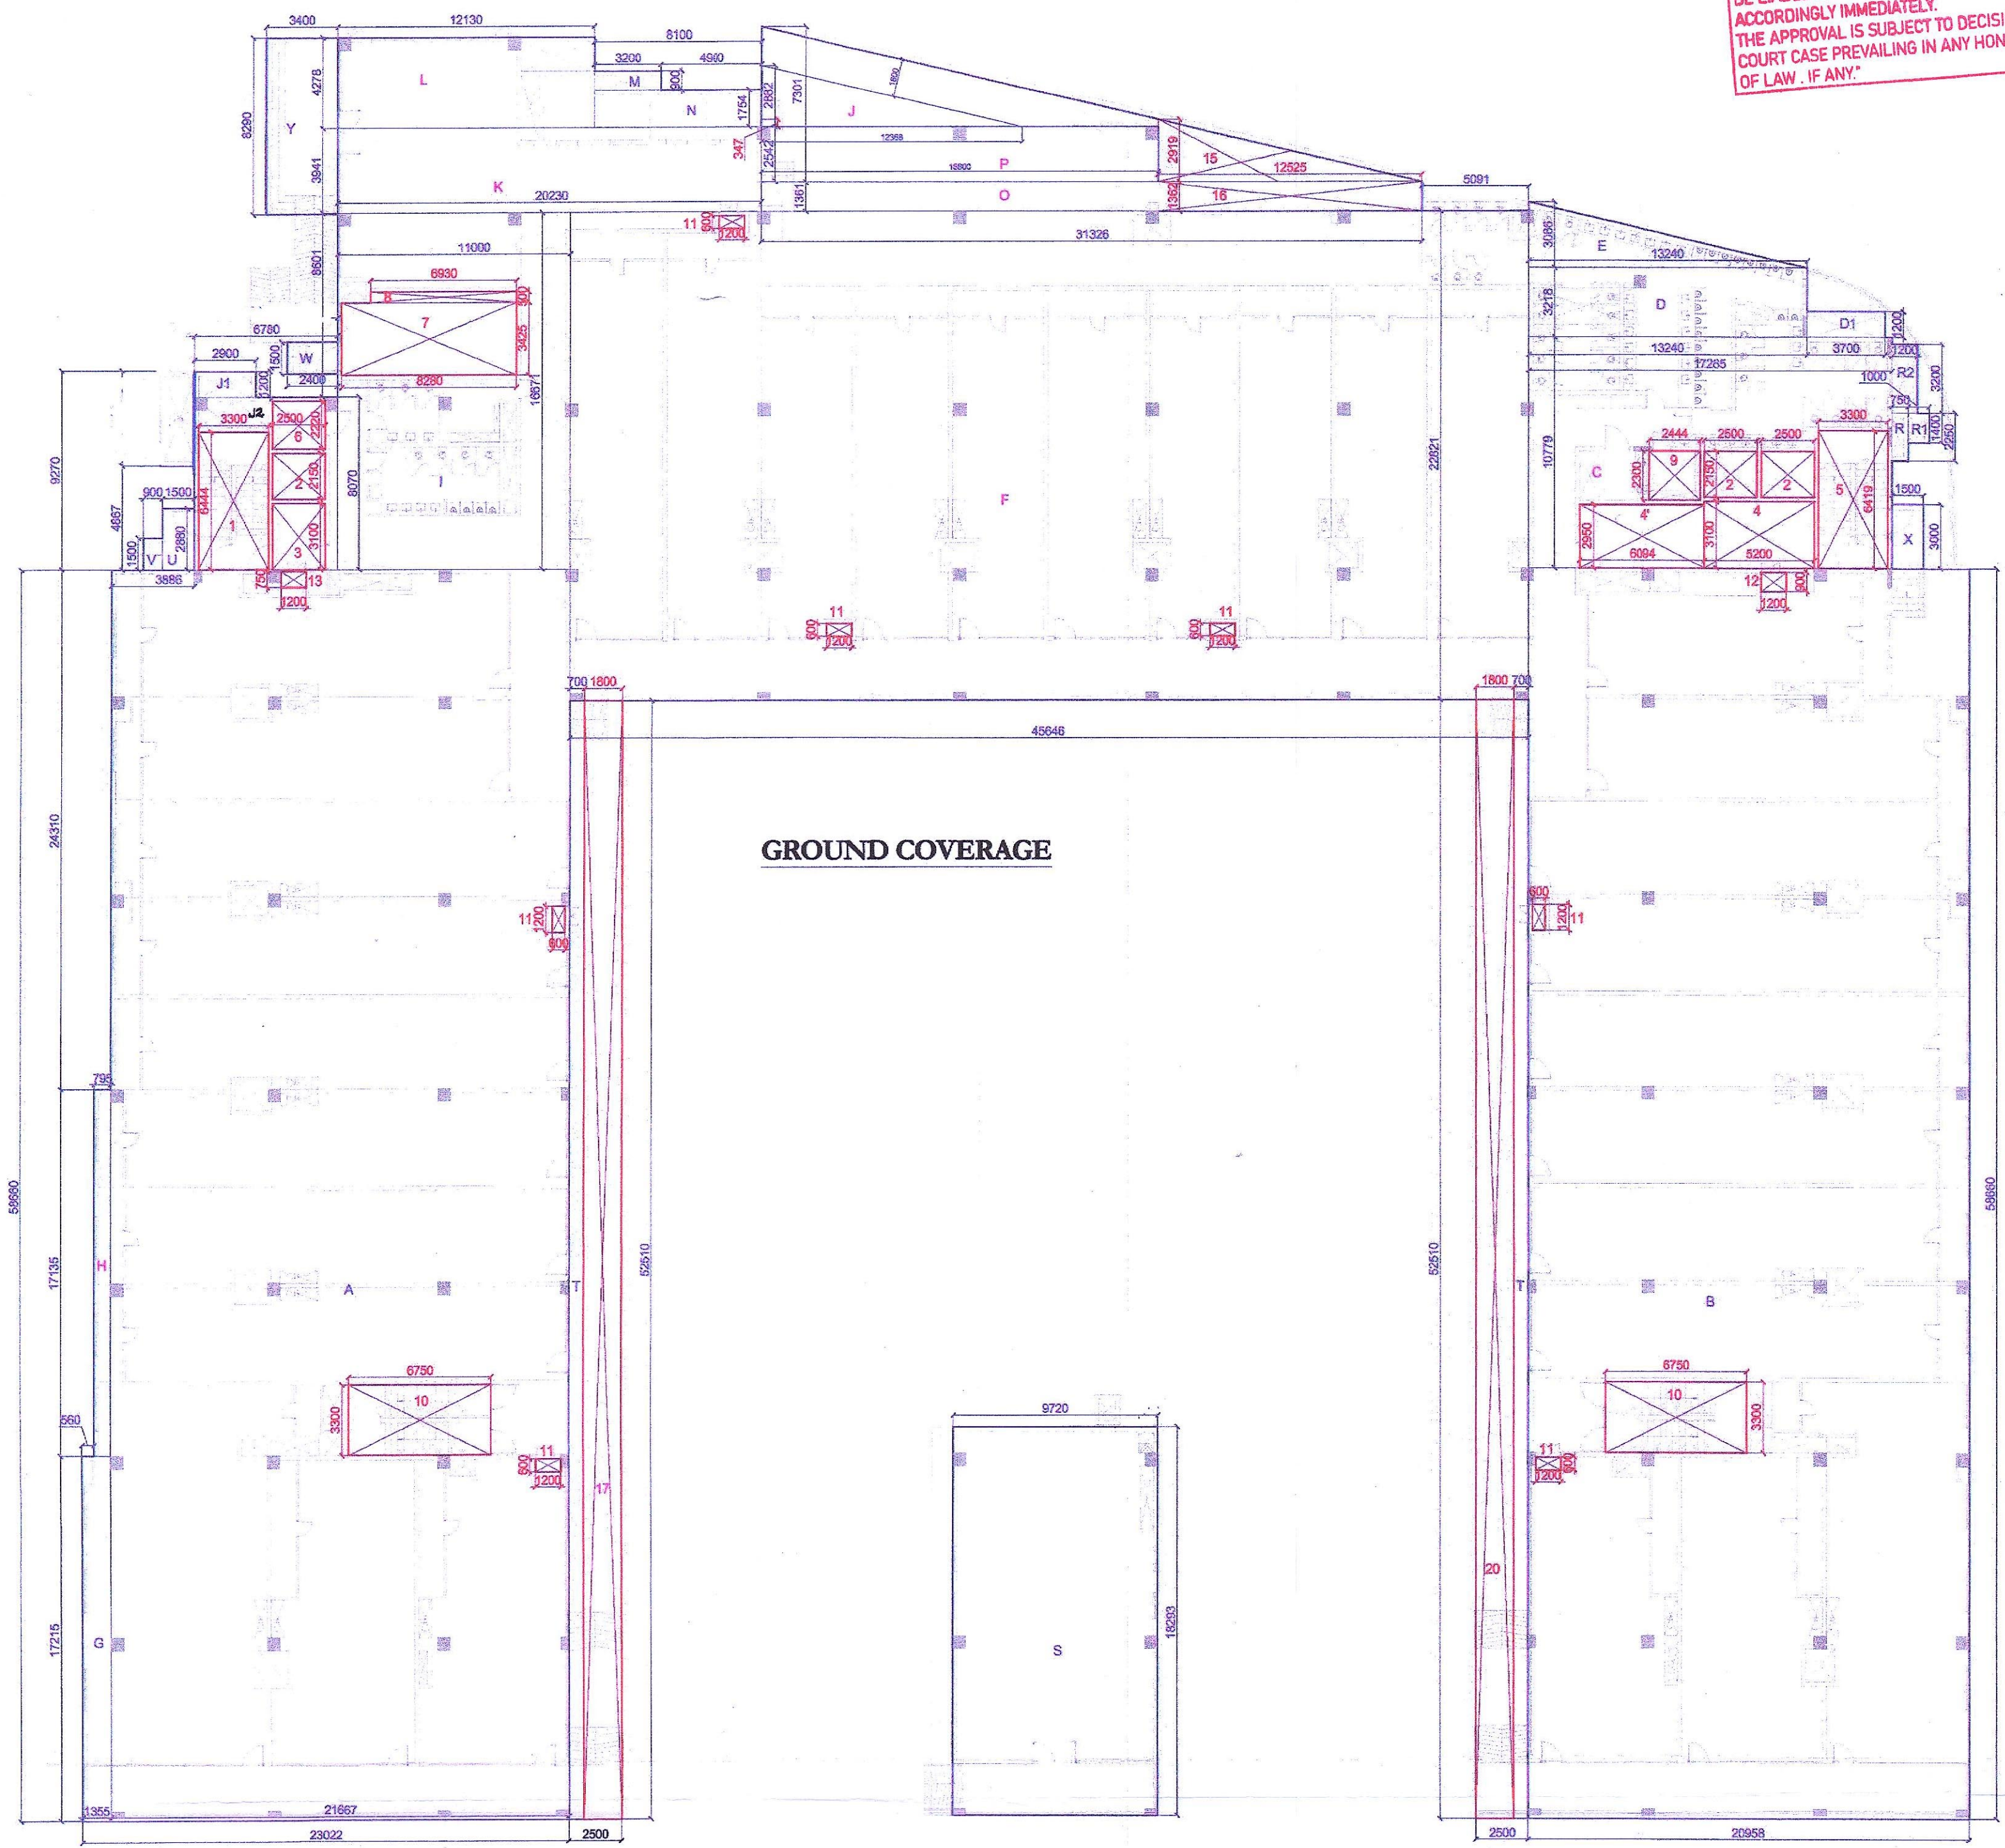

GROUND COVERAGE AREA					
S.N.O.	NO.	TYPE	BREATH	LENGTH	AREA IN SQ.M
A	1	RECTANGLE	21.67	58.66	1,270.99
B	1	RECTANGLE	20.96	58.66	1,229.40
C	1	RECTANGLE	17.29	10.78	186.32
D	1	RECTANGLE	13.24	3.22	42.61
E	0.5	TRIANGLE	13.24	3.08	20.39
F	1	RECTANGLE	45.65	22.82	1,041.69
G	1	RECTANGLE	1.36	17.22	23.33
H	1	RECTANGLE	0.80	17.14	13.62
I	1	RECTANGLE	11.00	16.67	183.38
J	0.5	TRIANGLE	12.37	2.88	17.82
J1	1	RECTANGLE	2.90	1.20	3.48
J2	1	RECTANGLE	6.78	8.07	54.71
K	1	RECTANGLE	20.23	3.94	79.73
L	1	RECTANGLE	12.13	4.28	51.89
M	1	RECTANGLE	3.20	0.90	2.88
N	1	RECTANGLE	8.10	1.75	14.21
O	1	RECTANGLE	1.36	31.33	42.63
P	1	RECTANGLE	18.80	2.54	47.79
R	1	RECTANGLE	0.75	2.25	1.69
S	1	RECTANGLE	9.72	18.29	177.81
T	2	RECTANGLE	2.50	52.51	262.55
U	1	RECTANGLE	1.50	2.88	4.32
V	1	RECTANGLE	0.90	1.50	1.35
W	1	RECTANGLE	2.40	1.50	3.60
X	1	RECTANGLE	1.50	3.00	4.50
Y	1	RECTANGLE	3.40	8.29	28.19
<b>TOTAL ADDITION</b>					<b>4,810.86</b>
<b>SUBTRACTIONS</b>					
1	1	RECTANGLE	3.30	6.44	21.27
2	3	RECTANGLE	2.50	2.15	16.13
3	1	RECTANGLE	2.50	3.10	7.75
4	1	RECTANGLE	5.20	3.10	16.12
4'	1	RECTANGLE	6.09	2.95	17.98
5	1	RECTANGLE	3.30	6.42	21.18
6	1	RECTANGLE	2.50	2.22	5.55
7	1	RECTANGLE	8.28	3.43	28.36
8	1	RECTANGLE	6.93	0.50	3.47
9	1	RECTANGLE	2.44	2.30	5.62
10	2	RECTANGLE	6.75	3.30	44.55
11	7	RECTANGLE	1.20	0.60	5.04
12	1	RECTANGLE	1.20	0.90	1.08
13	1	RECTANGLE	1.20	0.75	0.90
15	1	TRIANGLE	12.53	1.46	18.28
16	1	RECTANGLE	12.53	1.36	17.06
17	2	RECTANGLE	1.80	52.51	189.04
<b>TOTAL SUBTRACTION</b>					<b>419.36</b>
<b>TOTAL GROUND COVERAGE</b>					<b>4,391.50</b>

Technically Approved  
 (From Town Planning Point of View)  
 Vide Letter No. AS  
 DTP(S)/.....Dated...02/01/2024  
 District Town Planner, S.A.S. Nagar

THESE BUILDING PLANS ARE ISSUED  
 Vide Letter No- ED/GHADA/... DATED 14/08/23  
3794

Estate Officer (H)  
 GHADA, S.A.S. Nagar

NOTE:  
 1. BUILDING IS FULLY SPRINKLERS AND FULLY MECHANICALLY VENTILATED, ARTIFICIALLY LIFTED WITH 100% POWER BACKUP AS PER NBC NORMS  
 2. ALL RAILINGS ARE 1000MM IN HEIGHT.

CYBER SQUARE  
 SITE NO 1 & 8 II SHOPPING COMPLEX  
 PHASE -IX EXPANSION INDUSTRIAL  
 FOCAL POINT SAS NAGAR MOHALI

OWNER'S SIGNATURE: \_\_\_\_\_ ARCHITECT'S SIGNATURE: \_\_\_\_\_

*(Signatures)*

**MANJEET SARIN**  
 CA NO. CA 2011 3495

DRAWING TITLE: GROUND COVERAGE AREA DETAIL SHEET  
 DATE: 28.12.2024  
 DRAWING NUMBER: A-09  
 SCALE: 1:200